


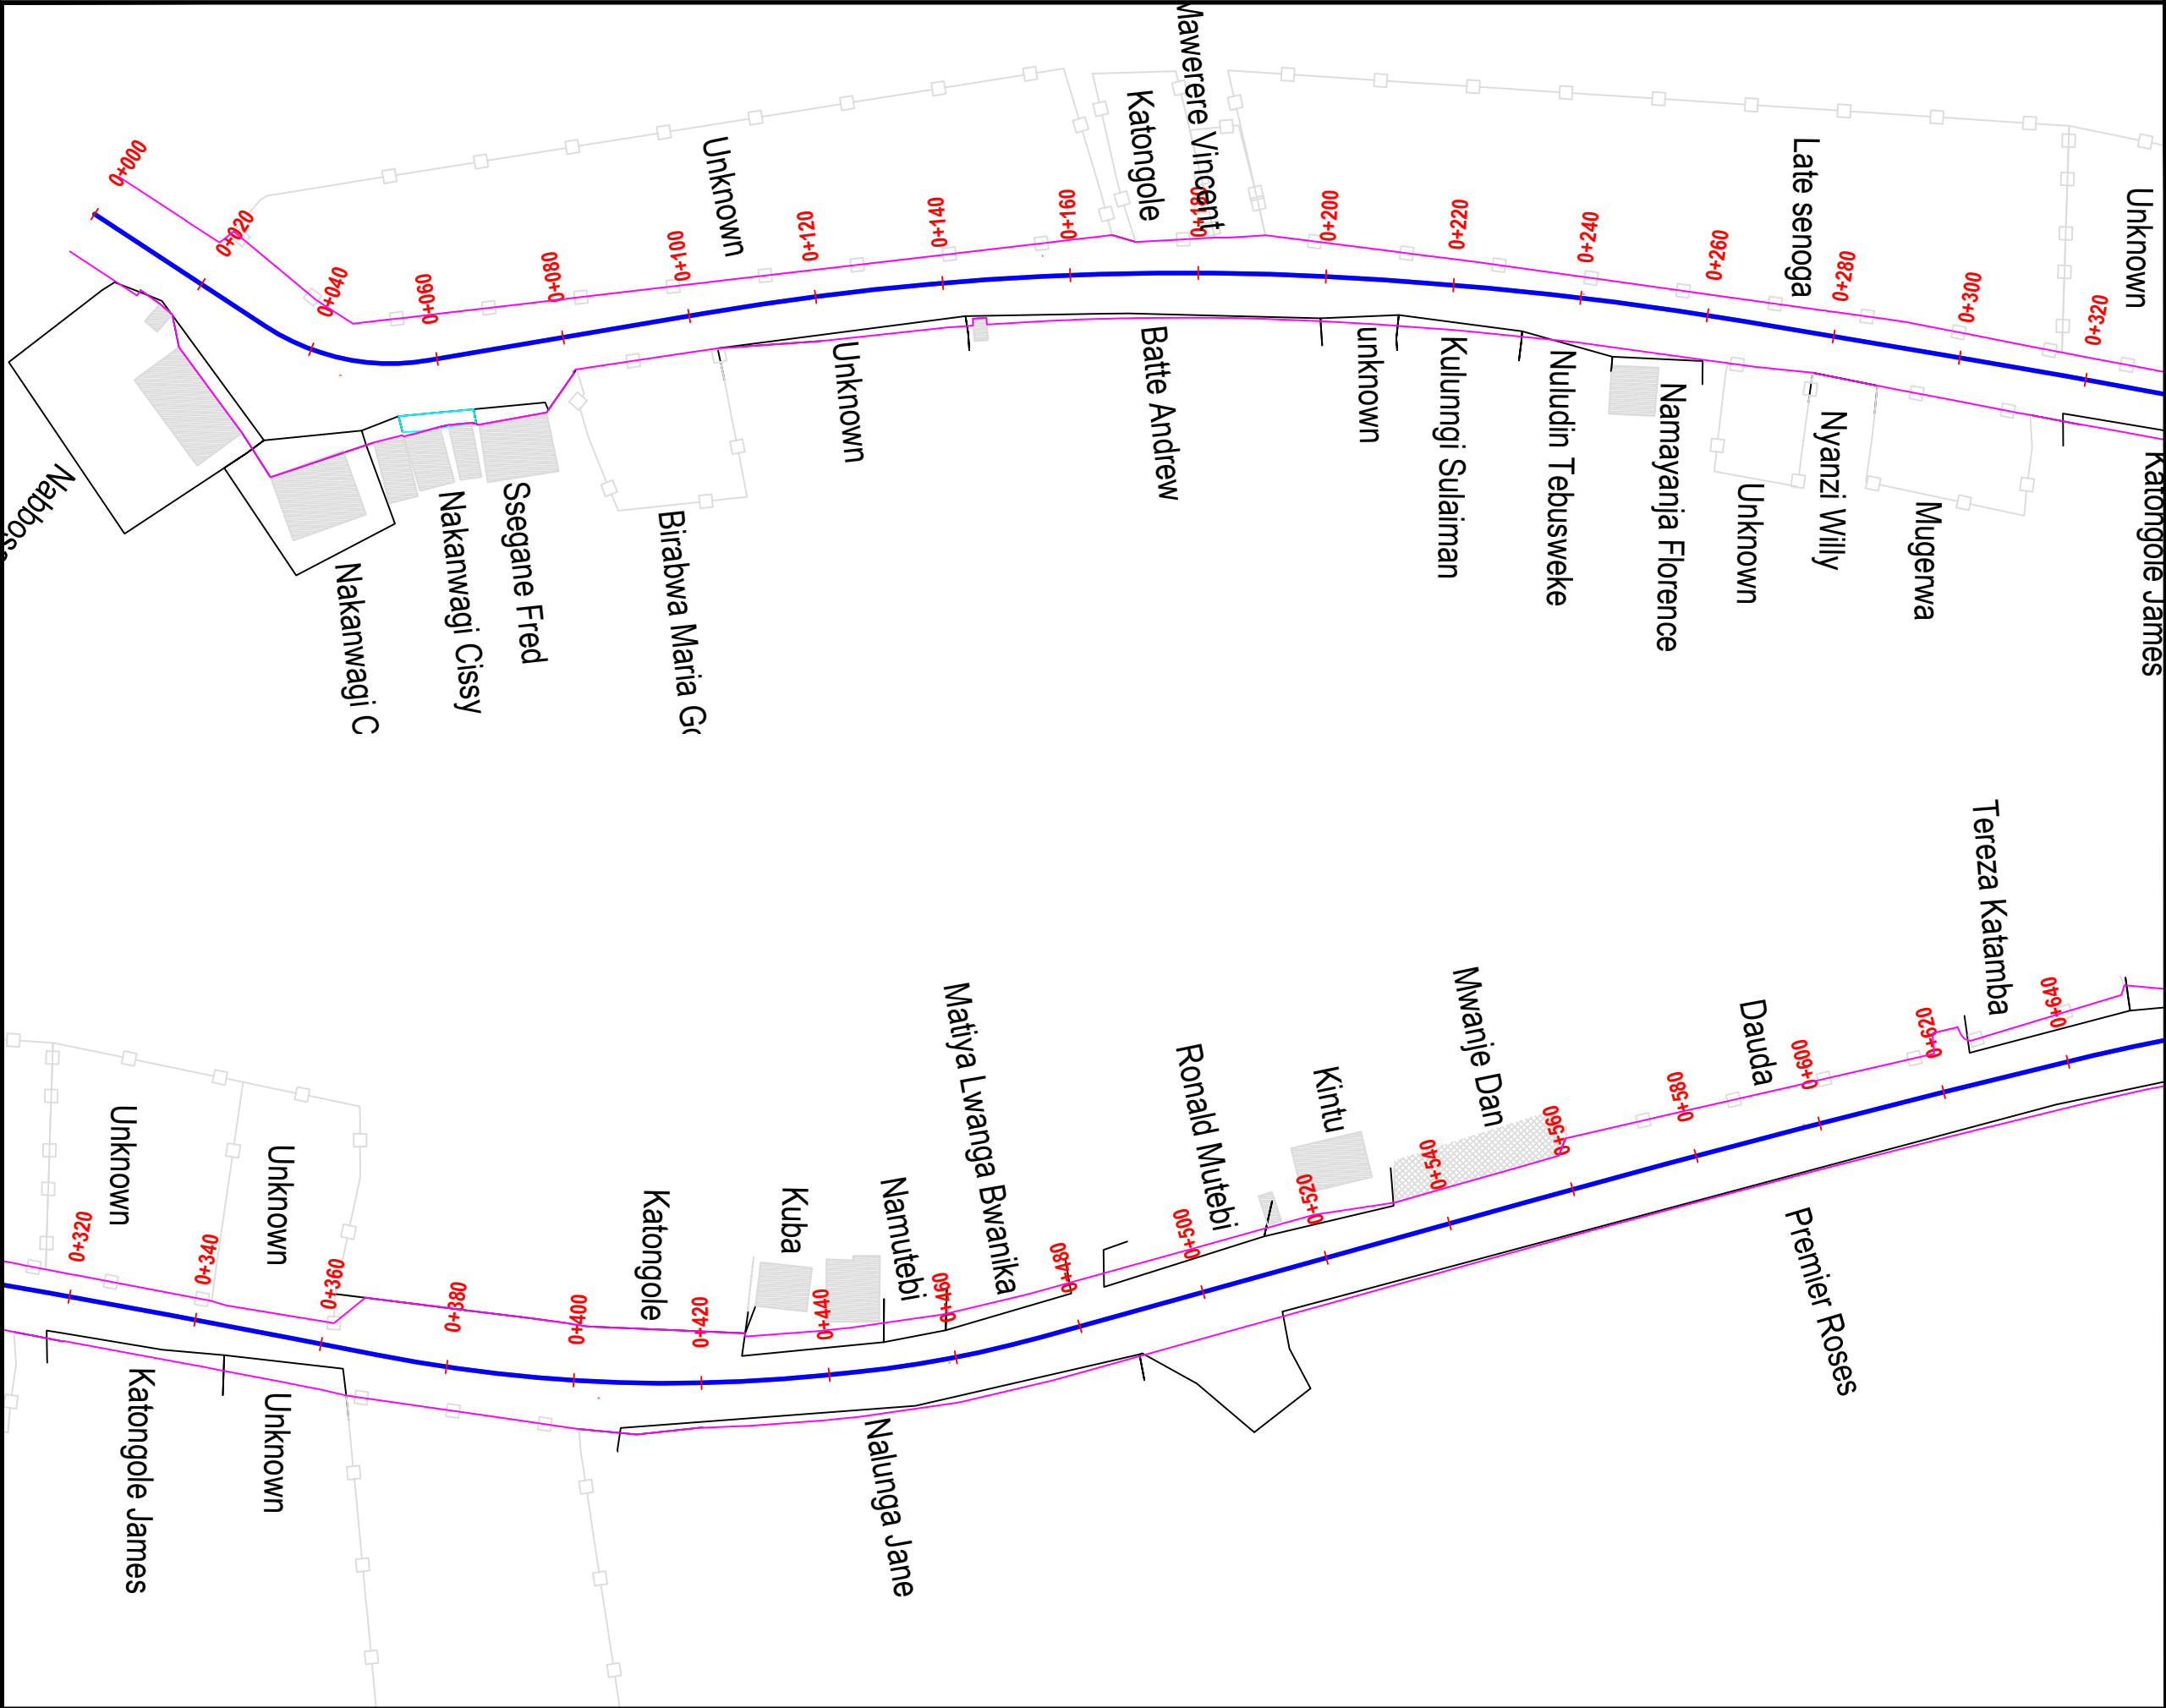

AMENDMENTS		
No	Date	Revision

- NOTES**
1. This drawing shall be read in conjunction with all other relevant documentation.
 2. Do not scale from this drawing. Use only printed dimensions.
 3. Unless defined otherwise, all dimensions are in millimeters and all chainages, levels and coordinates are in meters.
 4. This drawing is to be used only for the purpose of issue that it was issued for and is subject to amendment.

LEGEND	
	Extent of the Road
	Plot Boundaries

Funder:



THE WORLD BANK

© The World Bank

Client:

MINISTRY OF KAMPALA
CAPITAL CITY AND
METROPOLITAN AFFAIRS

© The World Bank

Project:

CONSULTANCY SERVICES TO REVIEW AND UPDATE EXISTING FEASIBILITY STUDIES AND ENGINEERING DESIGNS, ESIA, RAP, PREPARATION OF TENDER DOCUMENTS AND ToRs FOR THE CONSTRUCTION SUPERVISION OF BATCH ONE (01) ROAD INFRASTRUCTURE SUB-PROJECTS UNDER GKMA-UDP


Consultant:

NATIONAL ENGINEERING SERVICES PAKISTAN (PVT) LIMITED - (NESPAK),
Highways and Transportaion Engineering Division,
NESPAK HOUSE, 1-C, Block-N,
Modle Town Extension,
Lahore - 54700 Pakistan

IN JOINT VENTURE WITH:

**AIR WATER EARTH (AWE) LTD**
Civil, Environmental Engineers & Project Management
Consultants
M1, 27 Binayomba Road, Bugolobi
P.O. Box 22428, Kampala, UGANDA.
T: 041-4268466, Mob: 078-2580480
E: mail@awe-engineers.com
W: www.awe-engineers.com

Drawing Title:		
NAMULANDA-BWEYA-KAJJANSI-LWEZA-LUBOWA (LINK) & BWEYA STRIP MAP		
Scale: Horizontal Scale: 1:1000	Designed: Itaaga Emma	
Date: JULY/2024	Drawn: Itaaga Emma	
	Checked: Eng.D.A	
	Approved: Eng.G.O	
WAKISO DISTRICT		
Drg No: MKCC&MA/SRVS/2022-2023/00003-WD-001-GN/F/00		

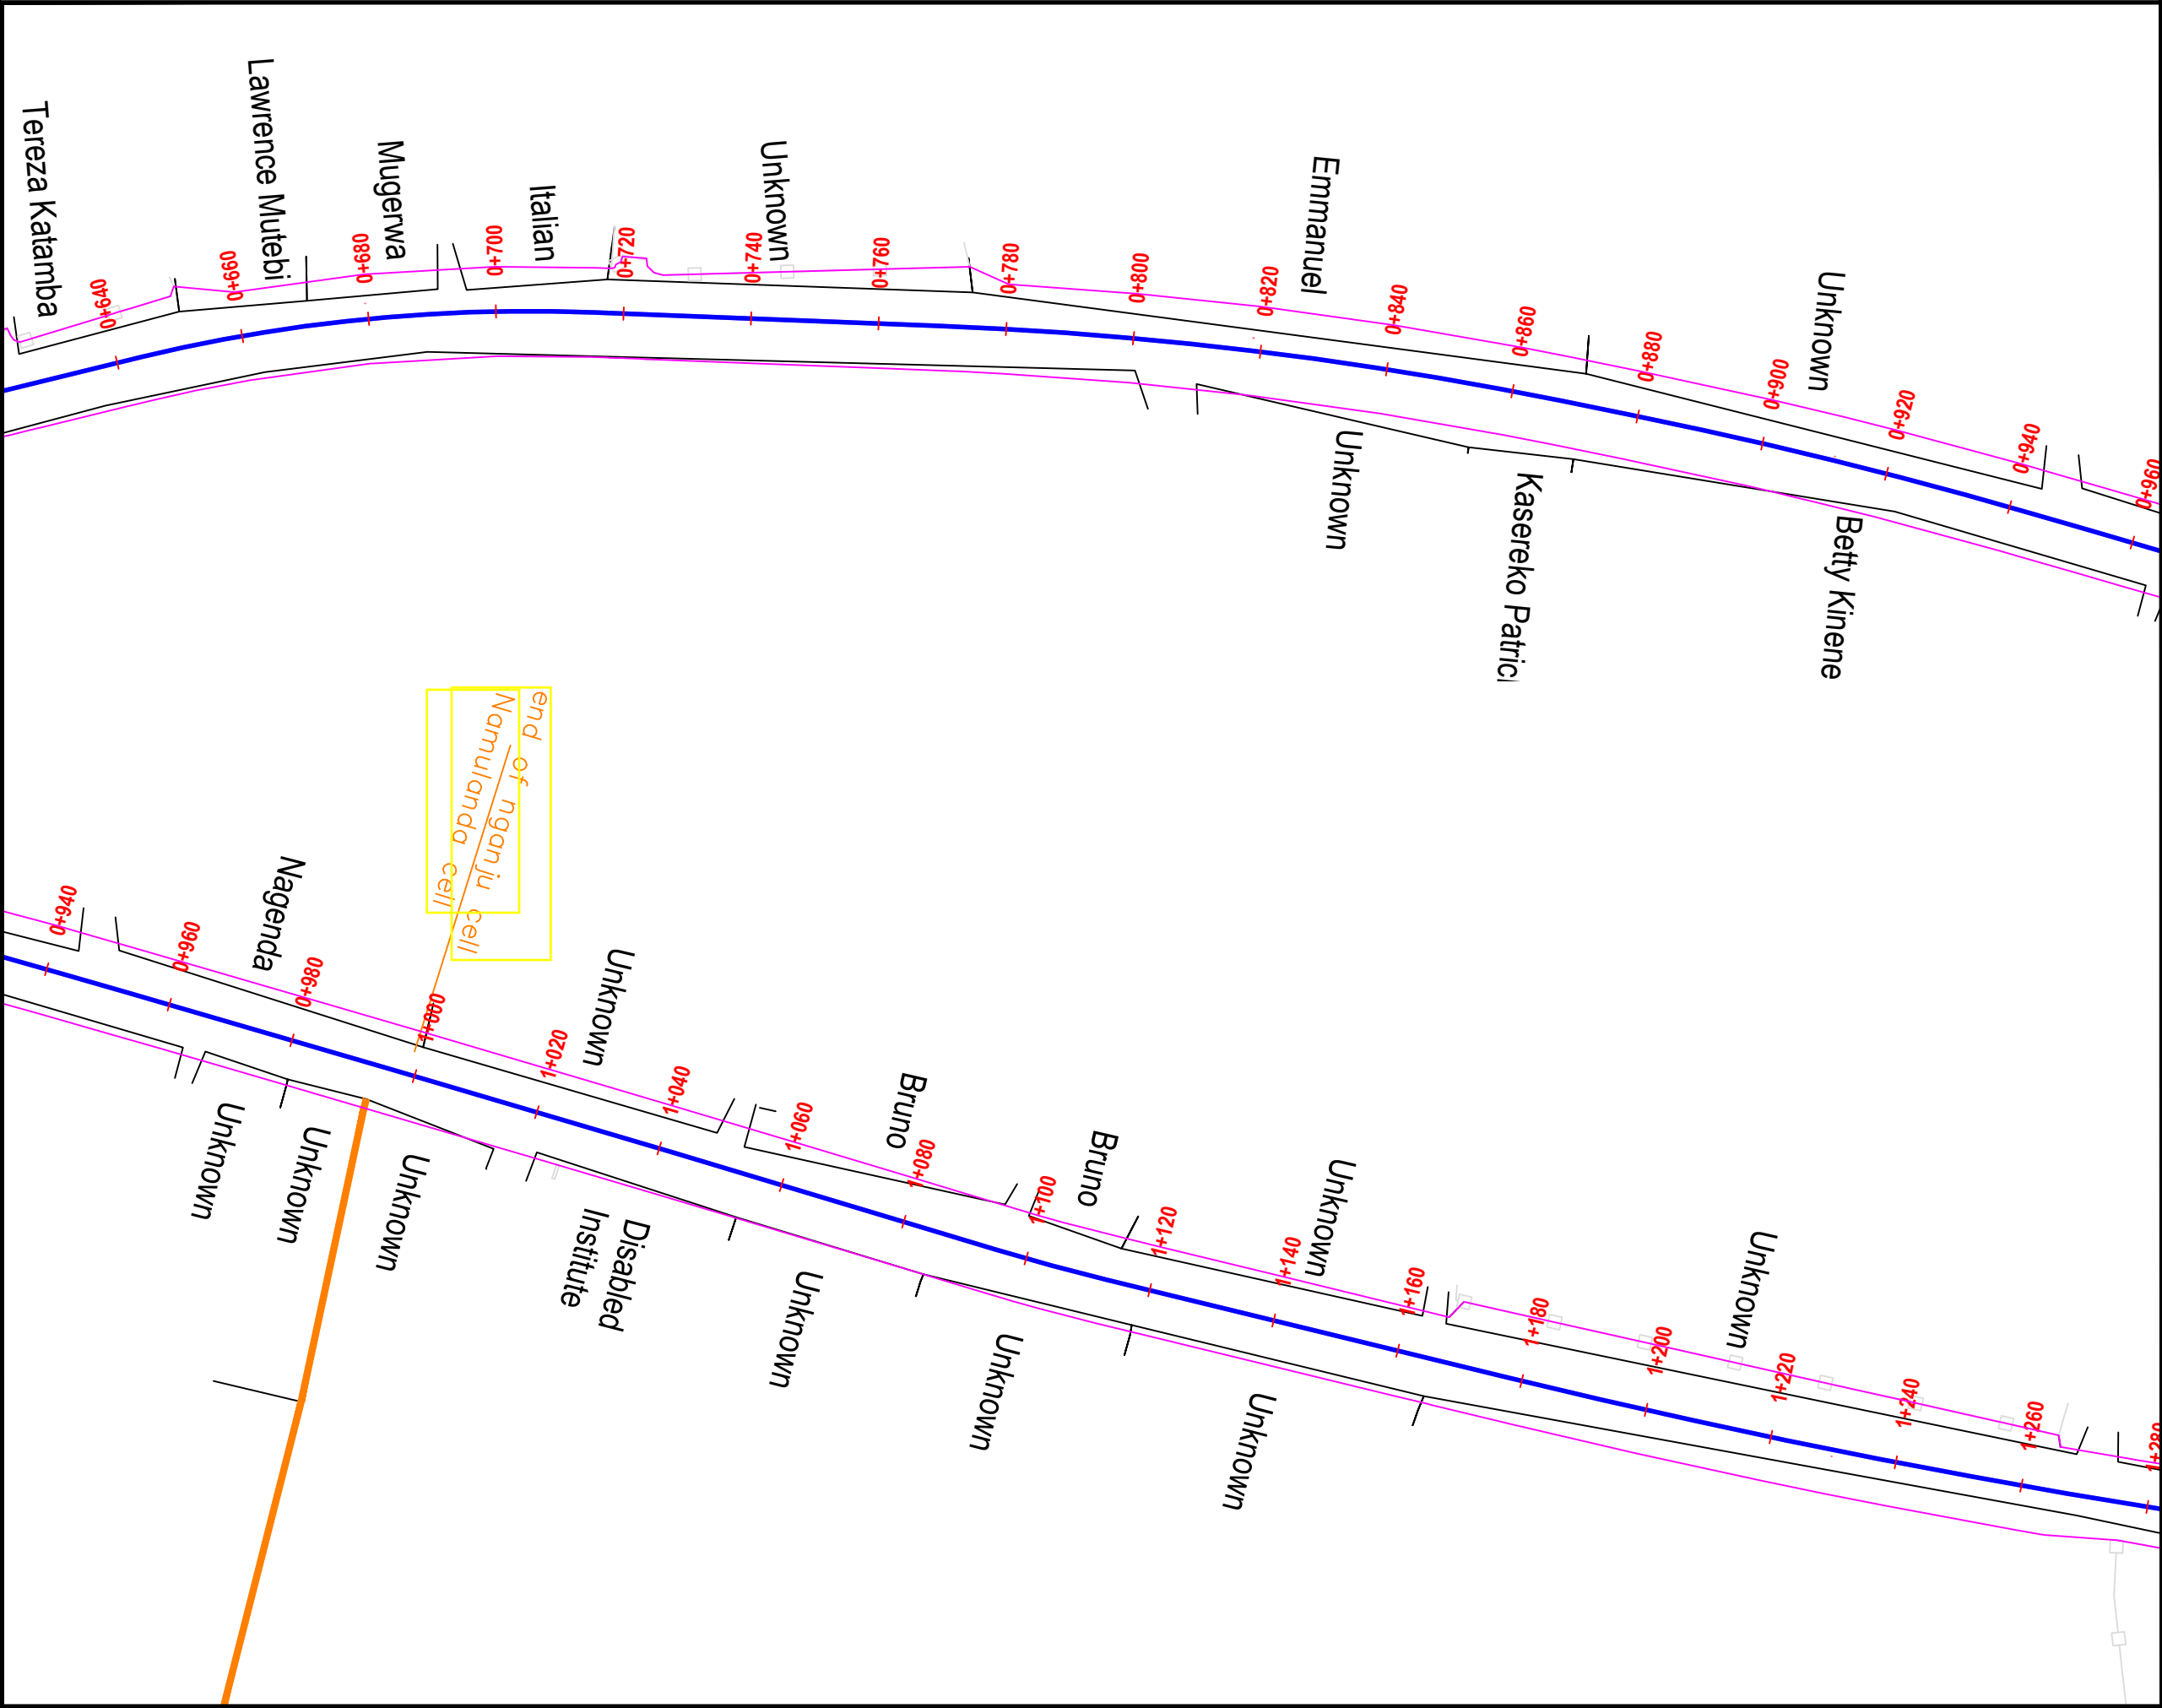

AMENDMENTS		
No	Date	Revision

- NOTES**
1. This drawing shall be read in conjunction with all other relevant documentation.
 2. Do not scale from this drawing. Use only printed dimensions.
 3. Unless defined otherwise, all dimensions are in millimeters and all chainages, levels and coordinates are in meters.
 4. This drawing is to be used only for the purpose of issue that it was issued for and is subject to amendment.

LEGEND	
	Extent of the Road
	Plot Boundaries

Funder:

Client:

MINISTRY OF KAMPALA
CAPITAL CITY AND
METROPOLITAN AFFAIRS

Project:

CONSULTANCY SERVICES TO REVIEW AND UPDATE EXISTING FEASIBILITY STUDIES AND ENGINEERING DESIGNS, ESIA, RAP, PREPARATION OF TENDER DOCUMENTS AND ToRs FOR THE CONSTRUCTION SUPERVISION OF BATCH ONE (01) ROAD INFRASTRUCTURE SUB-PROJECTS UNDER GKMA-UDP

Consultant:

NATIONAL ENGINEERING SERVICES PAKISTAN (PVT) LIMITED - (NESPAK),
Highways and Transportation Engineering Division,
NESPAK HOUSE, 1-C, Block-N,
Modle Town Extension,
Lahore - 54700 Pakistan

IN JOINT VENTURE WITH:

AIR WATER EARTH (AWE) LTD
Civil, Environmental Engineers & Project Management Consultants
M1, 27 Binayomba Road, Bugolobi
P.O. Box 22428, Kampala, UGANDA.
T: 041-4268466, Mob: 078-2580480
E: mail@awe-engineers.com
W: www.awe-engineers.com


Drawing Title:

NAMULANDA-BWEYA-KAJJANSI-LWEZA-LUBOWA (LINK) & BWEYA STRIP MAP

Scale: Horizontal Scale: 1:1500	Designed: Itaaga Emma
Date: JULY/2024	Drawn: Itaaga Emma
	Checked: Eng.D.A
	Approved: Eng.G.O

WAKISO DISTRICT

Drg No: MKCC&MA/SRVS/2022-2023/00003-WD-001-GN/F/00

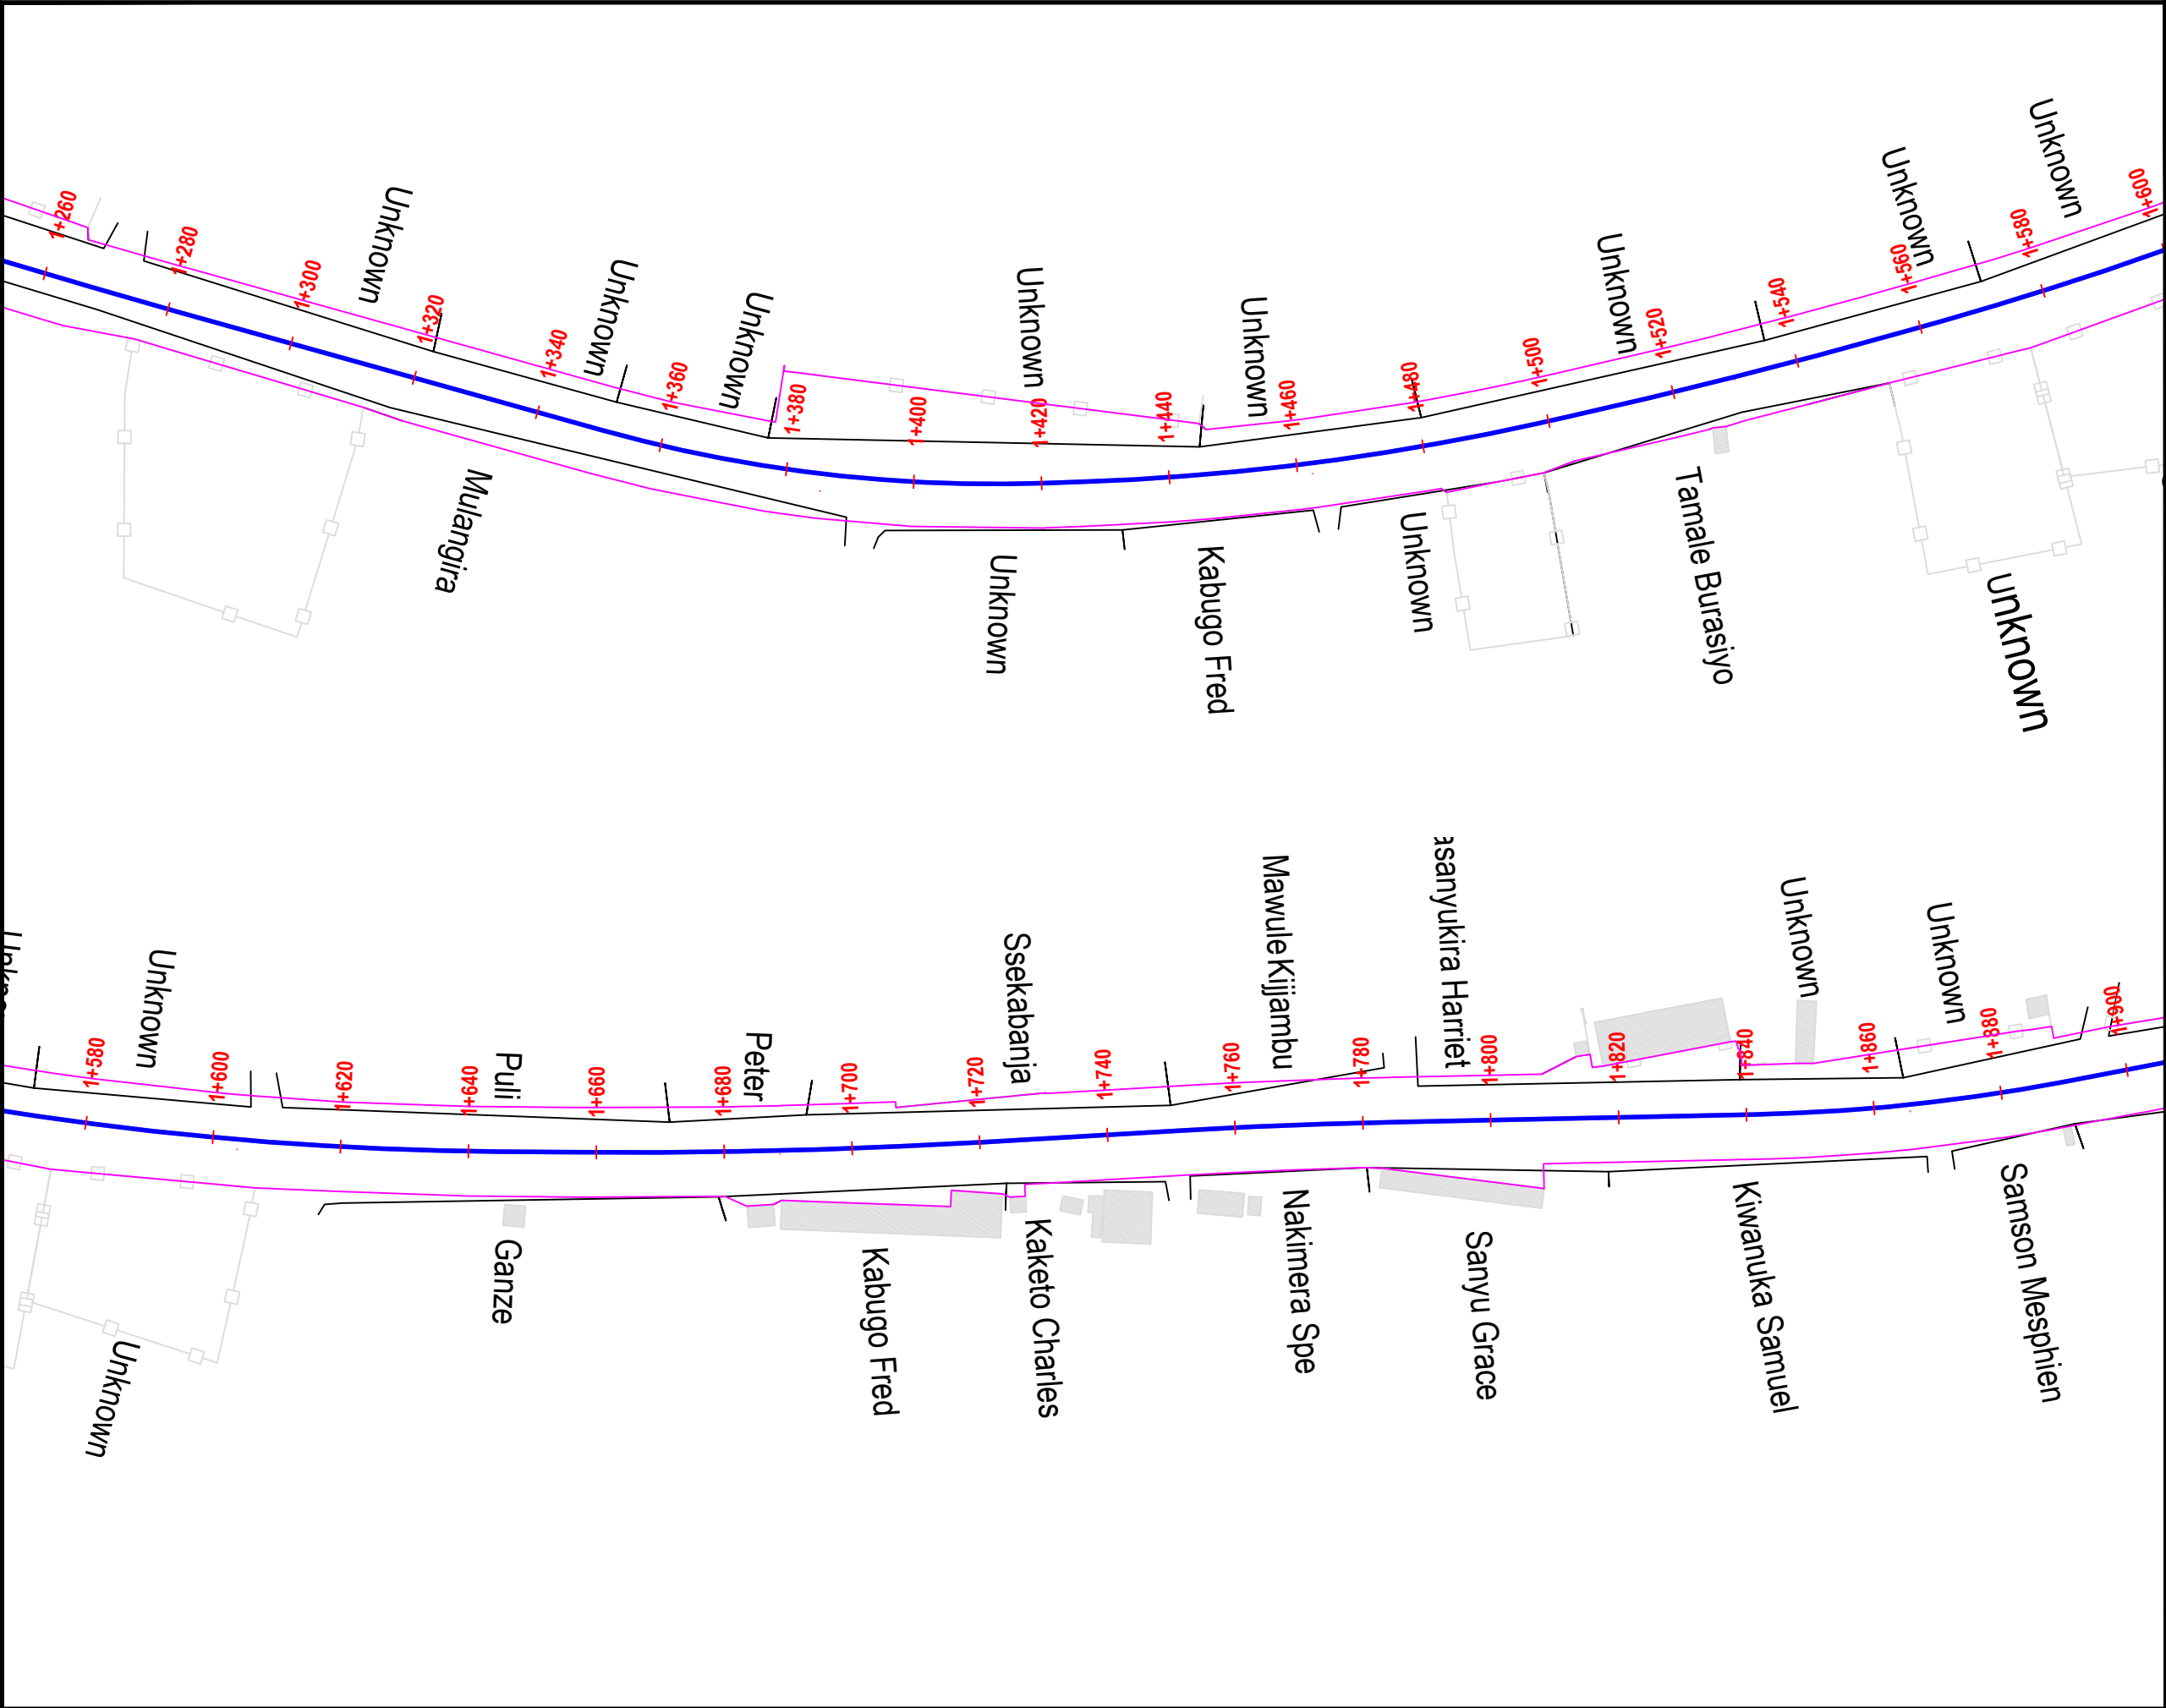

AMENDMENTS		
No	Date	Revision

- NOTES**
1. This drawing shall be read in conjunction with all other relevant documentation.
 2. Do not scale from this drawing. Use only printed dimensions.
 3. Unless defined otherwise, all dimensions are in millimeters and all chainages, levels and coordinates are in meters.
 4. This drawing is to be used only for the purpose of issue that it was issued for and is subject to amendment.

- LEGEND**
- Extent of the Road
 - Plot Boundaries

Funder:



THE WORLD BANK

© Project/Plan/Drawn/Title Block/Scale/Date

Client:

MINISTRY OF KAMPALA
CAPITAL CITY AND
METROPOLITAN AFFAIRS

© Project/Plan/Drawn/Title Block/Scale/Date

Project:

CONSULTANCY SERVICES TO REVIEW AND UPDATE EXISTING FEASIBILITY STUDIES AND ENGINEERING DESIGNS, ESIA, RAP, PREPARATION OF TENDER DOCUMENTS AND ToRs FOR THE CONSTRUCTION SUPERVISION OF BATCH ONE (01) ROAD INFRASTRUCTURE SUB-PROJECTS UNDER GKMA-UDP

Consultant:

NATIONAL ENGINEERING SERVICES PAKISTAN (PVT) LIMITED - (NESPAK),
Highways and Transportaion Engineering Division,
NESPAK HOUSE, 1-C, Block-N,
Modle Town Extension,
Lahore - 54700 Pakistan

IN JOINT VENTURE WITH:

 **AIR WATER EARTH (AWE) LTD**
Civil, Environmental Engineers & Project Management Consultants
M1, 27 Binayomba Road, Bugolobi
P.O. Box 22428, Kampala, UGANDA.
T: 041-4268466, Mob: 078-2580480
E: mail@awe-engineers.com
W: www.awe-engineers.com

Drawing Title:

NAMULANDA-BWEYA-KAJJANSI-LWEZA-
LUBOWA (LINK) & BWEYA
STRIP MAP

Scale: Horizontal Scale: 1:1000	Designed: Itaaga Emma
Date: JULY/2024	Drawn: Itaaga Emma
	Checked: Eng.D.A
	Approved: Eng.G.O

WAKISO DISTRICT

Drg No: MKCC&MA/SRVS/2022-2023/00003-WD-002-GN/F/00



AMENDMENTS		
No	Date	Revision

- NOTES**
1. This drawing shall be read in conjunction with all other relevant documentation.
 2. Do not scale from this drawing. Use only printed dimensions.
 3. Unless defined otherwise, all dimensions are in millimeters and all chainages, levels and coordinates are in meters.
 4. This drawing is to be used only for the purpose of issue that it was issued for and is subject to amendment.

- LEGEND**
- Extent of the Road
 - Plot Boundaries

Funder:



THE WORLD BANK

Client:

MINISTRY OF KAMPALA
CAPITAL CITY AND
METROPOLITAN AFFAIRS

Project:

CONSULTANCY SERVICES TO REVIEW AND UPDATE EXISTING FEASIBILITY STUDIES AND ENGINEERING DESIGNS, ESIA, RAP, PREPARATION OF TENDER DOCUMENTS AND ToRs FOR THE CONSTRUCTION SUPERVISION OF BATCH ONE (01) ROAD INFRASTRUCTURE SUB-PROJECTS UNDER GKMA-UDP

Consultant:

NATIONAL ENGINEERING SERVICES PAKISTAN (PVT) LIMITED - (NESPAK),
Highways and Transportation Engineering Division,
NESPAK HOUSE, 1-C, Block-N,
Model Town Extension,
Lahore - 54700 Pakistan


IN JOINT VENTURE WITH:

AIR WATER EARTH (AWE) LTD
Civil, Environmental Engineers & Project Management Consultants
M1, 27 Binayomba Road, Bugolobi
P.O. Box 22428, Kampala, UGANDA.
T: 041-4268466, Mob: 078-2580480
E: mail@awe-engineers.com
W: www.awe-engineers.com

Drawing Title:

NAMULANDA-BWEYA-KAJJANSI-LWEZA-
LUBOWA (LINK) & BWEYA
STRIP MAP

Scale: Horizontal Scale: 1:1500	Designed: Itaaga Emma	Drawn: Itaaga Emma
Date: JULY/2024	Checked: Eng.D.A	Approved: Eng.G.O
WAKISO DISTRICT		
Drg No: MKCC&MA/SRVS/2022-2023/00003-WD-003-GN/F/00		

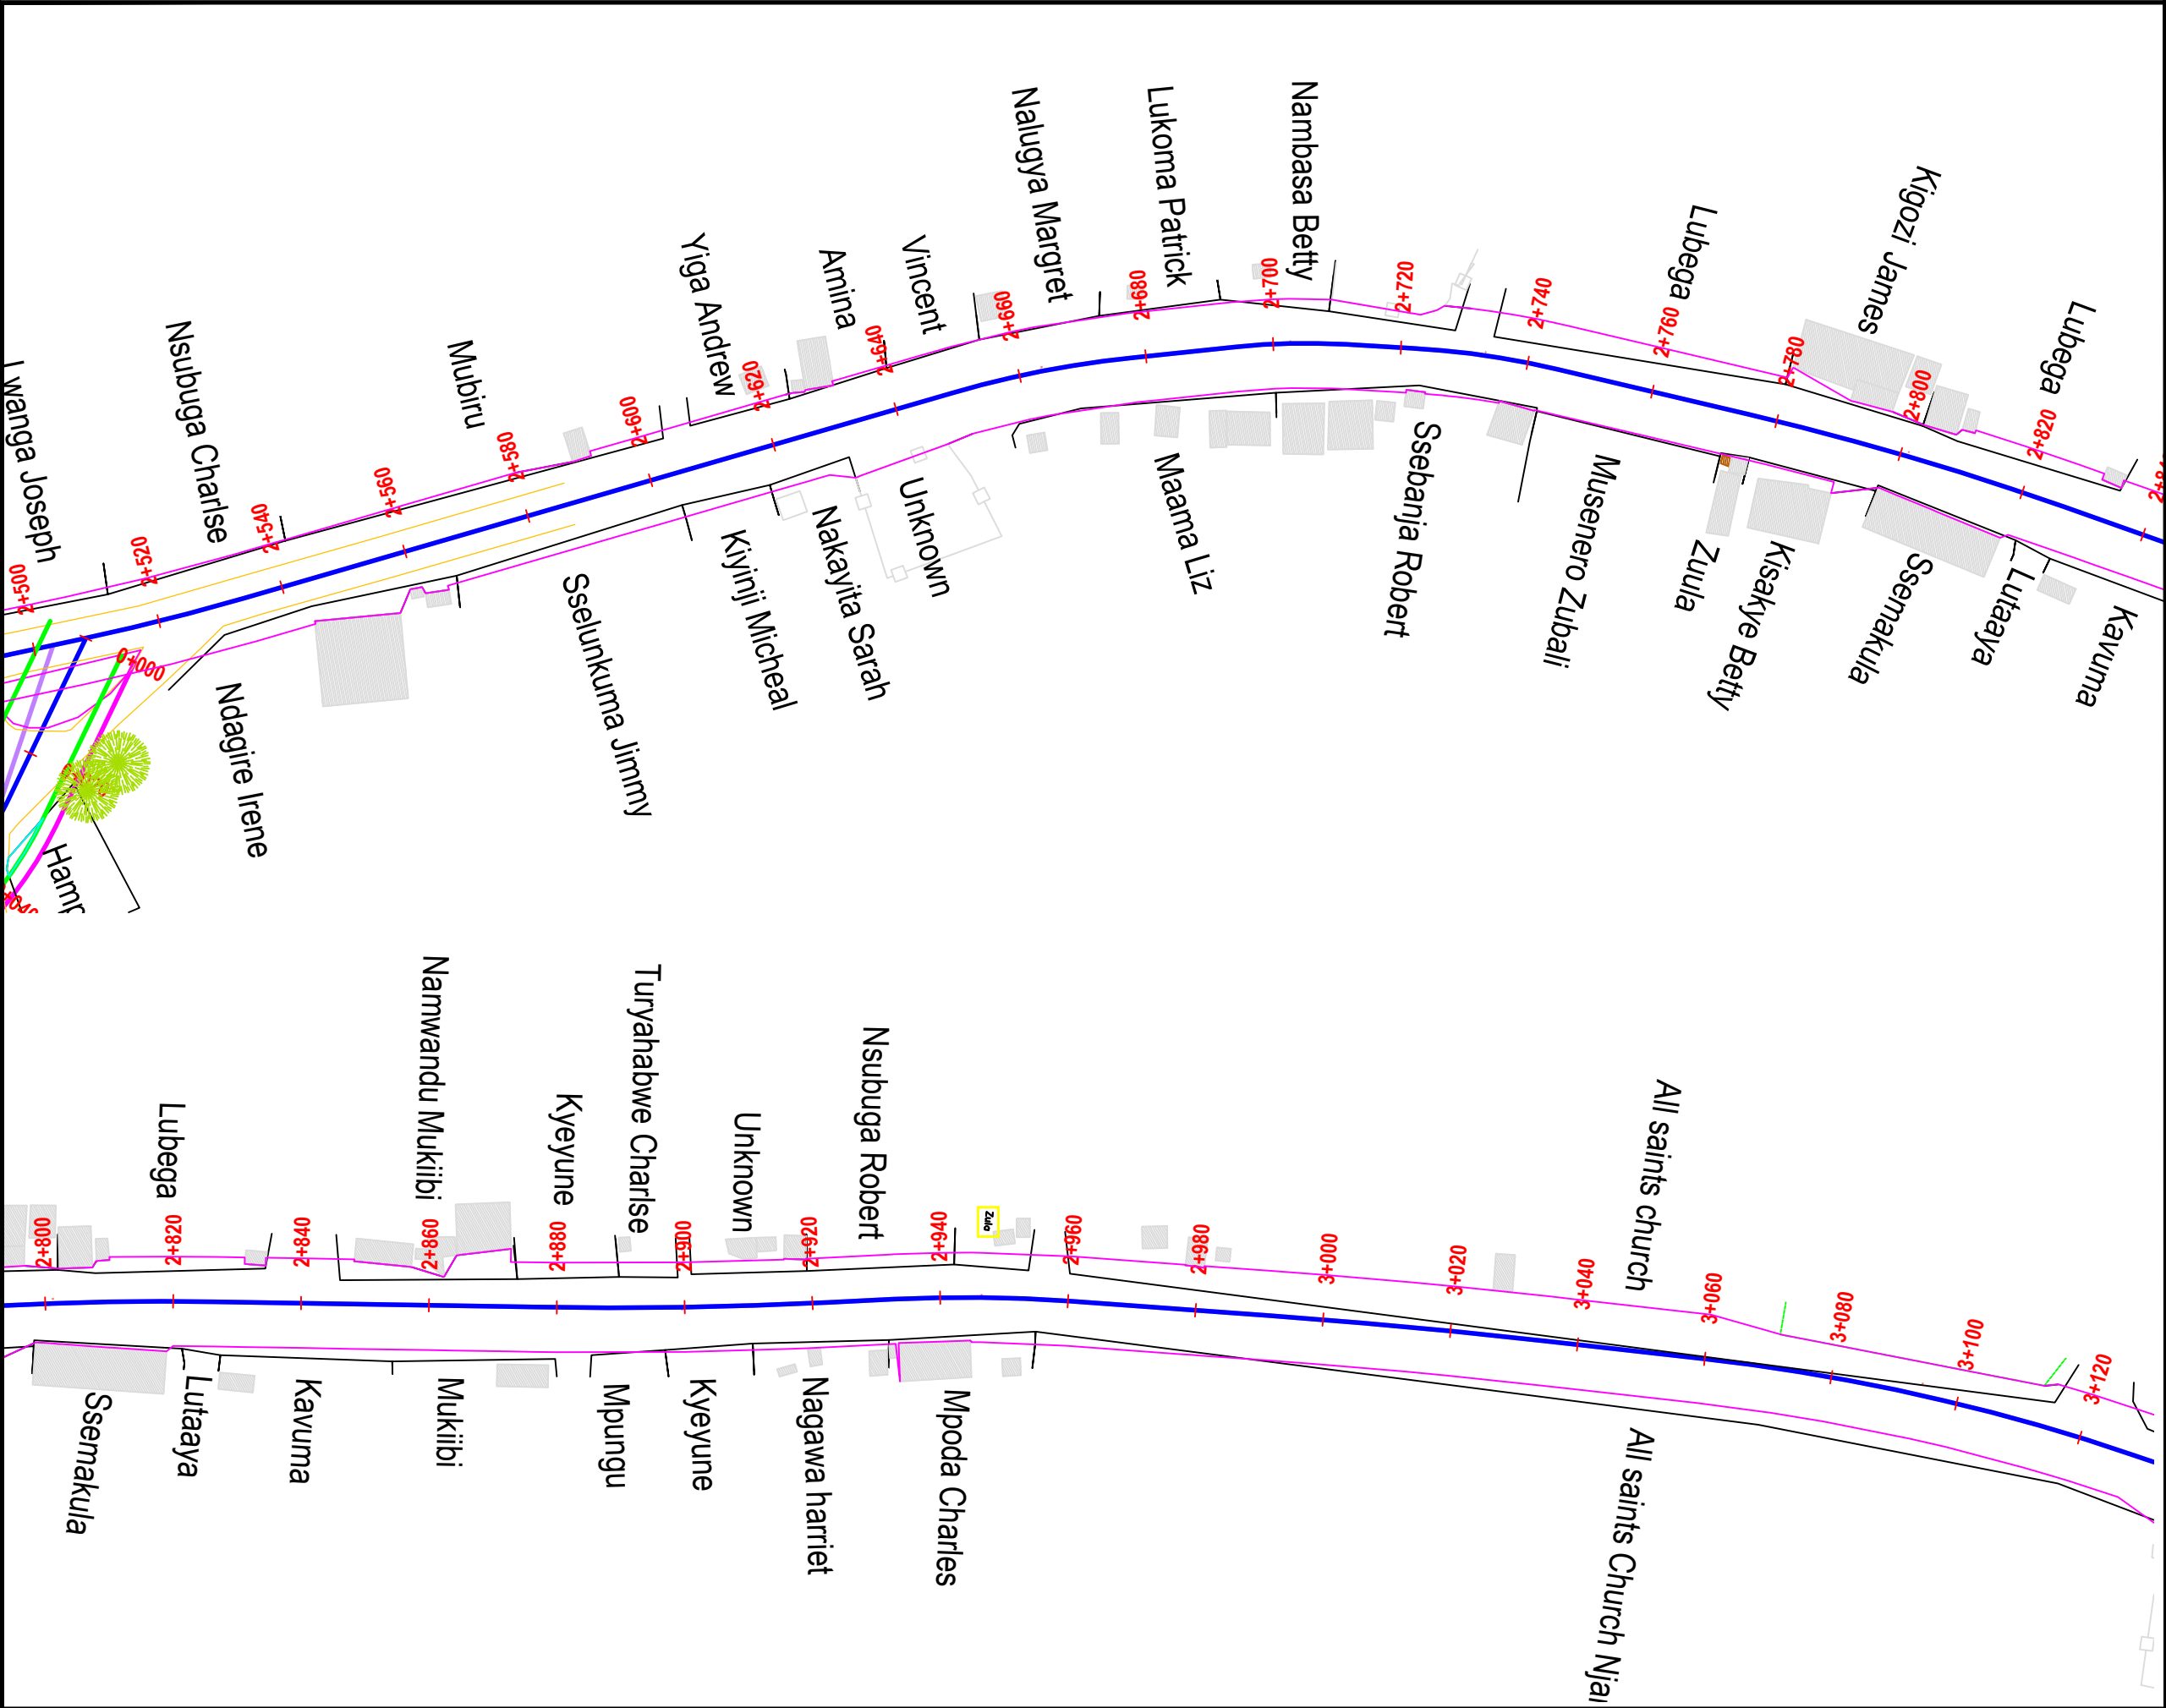

AMENDMENTS		
No	Date	Revision

- NOTES**
1. This drawing shall be read in conjunction with all other relevant documentation.
 2. Do not scale from this drawing. Use only printed dimensions.
 3. Unless defined otherwise, all dimensions are in millimeters and all chainages, levels and coordinates are in meters.
 4. This drawing is to be used only for the purpose of issue that it was issued for and is subject to amendment.

LEGEND	
	Extent of the Road
	Plot Boundaries

Funder:



THE WORLD BANK

© The World Bank

Client:

MINISTRY OF KAMPALA
CAPITAL CITY AND
METROPOLITAN AFFAIRS

© The World Bank

Project:

CONSULTANCY SERVICES TO REVIEW AND UPDATE EXISTING FEASIBILITY STUDIES AND ENGINEERING DESIGNS, ESIA, RAP, PREPARATION OF TENDER DOCUMENTS AND ToRs FOR THE CONSTRUCTION SUPERVISION OF BATCH ONE (01) ROAD INFRASTRUCTURE SUB-PROJECTS UNDER GKMA-UDP


Consultant:

NATIONAL ENGINEERING SERVICES PAKISTAN (PVT) LIMITED - (NESPAK),
Highways and Transportation Engineering Division,
NESPAK HOUSE, 1-C, Block-N,
Model Town Extension,
Lahore - 54700 Pakistan

IN JOINT VENTURE WITH:

**AIR WATER EARTH (AWE) LTD**
Civil, Environmental Engineers & Project Management Consultants
M1, 27 Binayomba Road, Bugolobi
P.O. Box 22428, Kampala, UGANDA.
T: 041-4268466, Mob: 078-2580480
E: mail@awe-engineers.com
W: www.awe-engineers.com

Drawing Title:		
NAMULANDA-BWEYA-KAJJANSI-LWEZA-LUBOWA (LINK) & BWEYA STRIP MAP		
Scale: Horizontal Scale: 1:1000	Designed: Drawn:	Itaaga Emma Itaaga Emma
Date: JULY/2024	Checked: Approved:	Eng.D.A Eng.G.O
WAKISO DISTRICT		
Drg No: MKCC&MA/SRVS/2022-2023/00003-WD-004-GN/F/00		

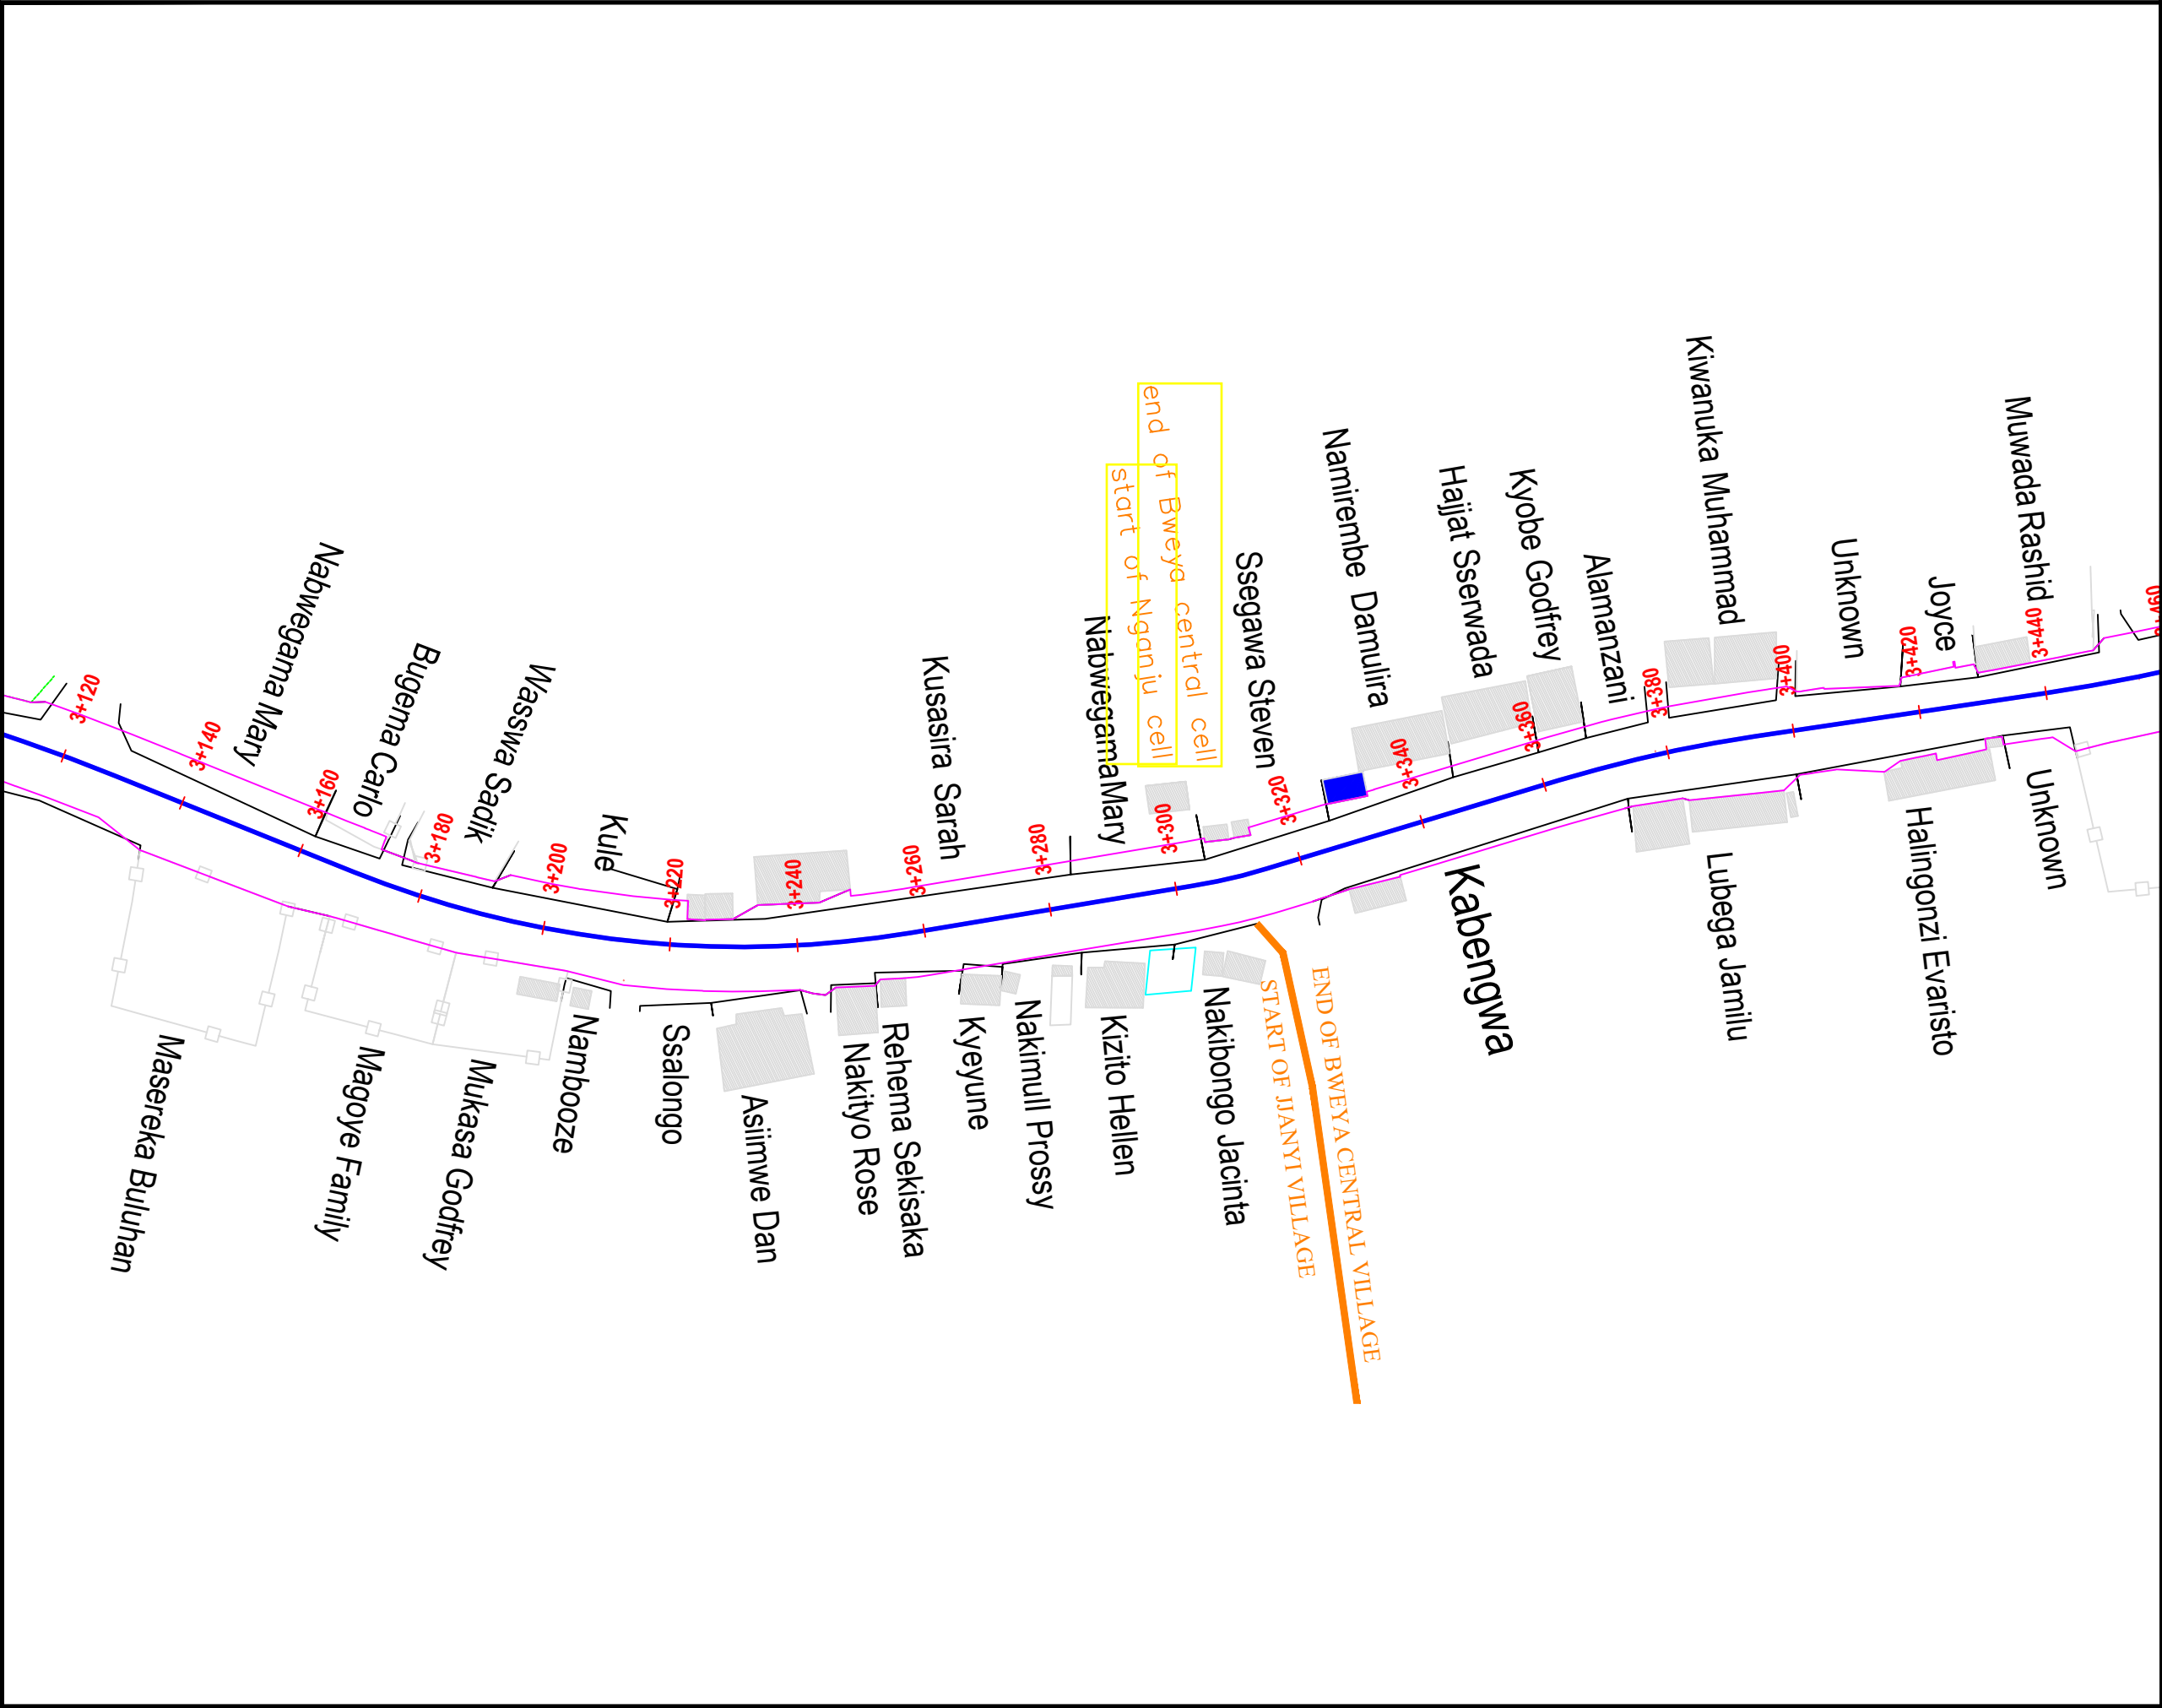

AMENDMENTS		
No	Date	Revision

- NOTES**
1. This drawing shall be read in conjunction with all other relevant documentation.
 2. Do not scale from this drawing. Use only printed dimensions.
 3. Unless defined otherwise, all dimensions are in millimeters and all chainages, levels and coordinates are in meters.
 4. This drawing is to be used only for the purpose of issue that it was issued for and is subject to amendment.

LEGEND	
	Extent of the Road
	Plot Boundaries

Funder:



THE WORLD BANK

Client:

MINISTRY OF KAMPALA
CAPITAL CITY AND
METROPOLITAN AFFAIRS

Project:

CONSULTANCY SERVICES TO REVIEW AND UPDATE EXISTING FEASIBILITY STUDIES AND ENGINEERING DESIGNS, ESIA, RAP, PREPARATION OF TENDER DOCUMENTS AND ToRs FOR THE CONSTRUCTION SUPERVISION OF BATCH ONE (01) ROAD INFRASTRUCTURE SUB-PROJECTS UNDER GKMA-UDP

Consultant:


NATIONAL ENGINEERING SERVICES PAKISTAN (PVT) LIMITED - (NESPAK),
Highways and Transportaion Engineering Division,
NESPAK HOUSE, 1-C, Block-N,
Modle Town Extension,
Lahore - 54700 Pakistan

IN JOINT VENTURE WITH:



AIR WATER EARTH (AWE) LTD
Civil, Environmental Engineers & Project Management Consultants
M1, 27 Binayomba Road, Bugolobi
P.O. Box 22428, Kampala, UGANDA.
T: 041-4268466, Mob: 078-2580480
E: mail@awe-engineers.com
W: www.awe-engineers.com

Drawing Title:		
NAMULANDA-BWEYA-KAJJANSI-LWEZA-LUBOWA (LINK) & BWEYA STRIP MAP		
Scale: Horizontal Scale: 1:1000	Designed: Drawn:	Itaaga Emma Itaaga Emma
Date: JULY/2024	Checked: Approved:	Eng.D.A Eng.G.O
WAKISO DISTRICT		
Drg No: MKCC&MA/SRVS/2022-2023/00003-WD-005-GN/F/00		

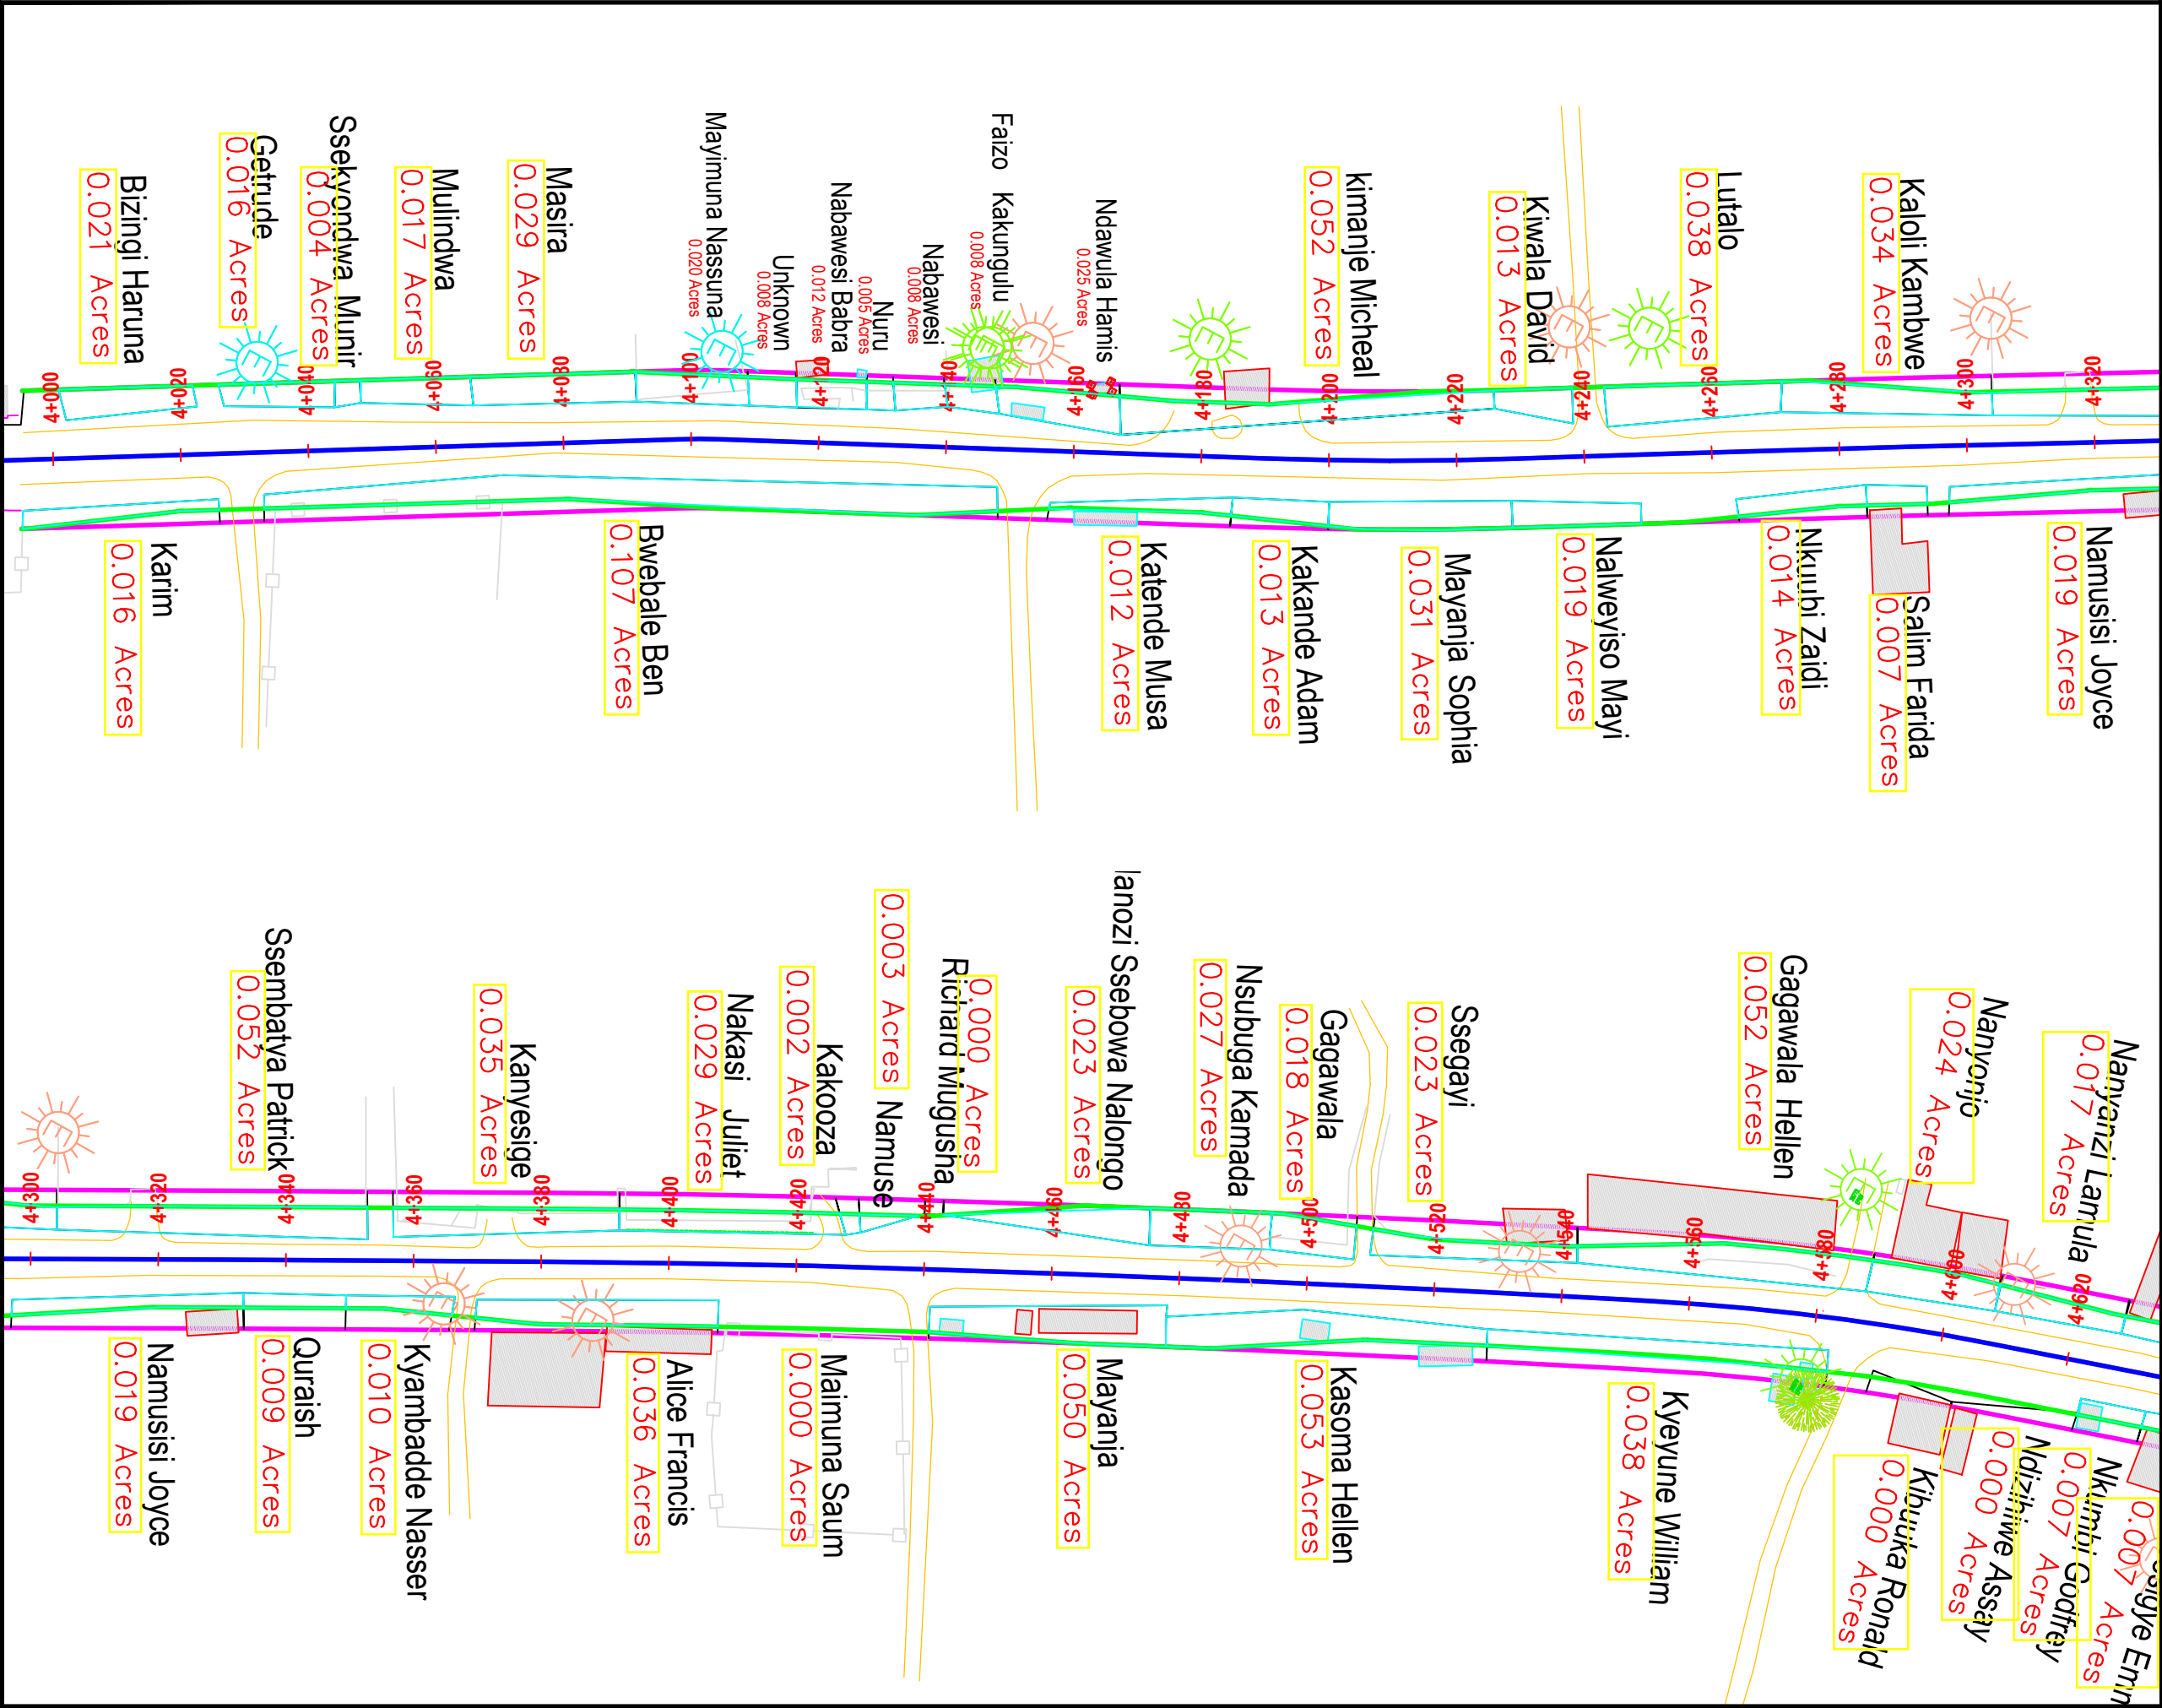

AMENDMENTS		
No	Date	Revision

- NOTES**
1. This drawing shall be read in conjunction with all other relevant documentation.
 2. Do not scale from this drawing. Use only printed dimensions.
 3. Unless defined otherwise, all dimensions are in millimeters and all chainages, levels and coordinates are in meters.
 4. This drawing is to be used only for the purpose of issue that it was issued for and is subject to amendment.

LEGEND	
	Extent of the Road
	Plot Boundaries

Funder:

THE WORLD BANK

Client:

MINISTRY OF KAMPALA
CAPITAL CITY AND
METROPOLITAN AFFAIRS

Project:

CONSULTANCY SERVICES TO REVIEW AND UPDATE EXISTING FEASIBILITY STUDIES AND ENGINEERING DESIGNS, ESIA, RAP, PREPARATION OF TENDER DOCUMENTS AND ToRs FOR THE CONSTRUCTION SUPERVISION OF BATCH ONE (01) ROAD INFRASTRUCTURE SUB-PROJECTS UNDER GKMA-UDP


Consultant:

NATIONAL ENGINEERING SERVICES PAKISTAN (PVT) LIMITED - (NESPAK),
Highways and Transportation Engineering Division,
NESPAK HOUSE, 1-C, Block-N,
Model Town Extension,
Lahore - 54700 Pakistan

IN JOINT VENTURE WITH:

AIR WATER EARTH (AWE) LTD
Civil, Environmental Engineers & Project Management Consultants
M1, 27 Binayomba Road, Bugolobi
P.O. Box 22428, Kampala, UGANDA.
T: 041-4268466, Mob: 078-2580480
E: mail@awe-engineers.com
W: www.awe-engineers.com

Drawing Title: NAMULANDA-BWEYA-KAJJANSI-LWEZA-LUBOWA (LINK) & BWEYA STRIP MAP		
Scale: Horizontal Scale: 1:1000	Designed: Itaaga Emma	
Date: JULY/2024	Drawn: Itaaga Emma	
	Checked: Eng.D.A	
	Approved: Eng.G.O	
WAKISO DISTRICT		
Drg No: MKCC&MA/SRVS/2022-2023/00003-WD-007-GN/F/00		

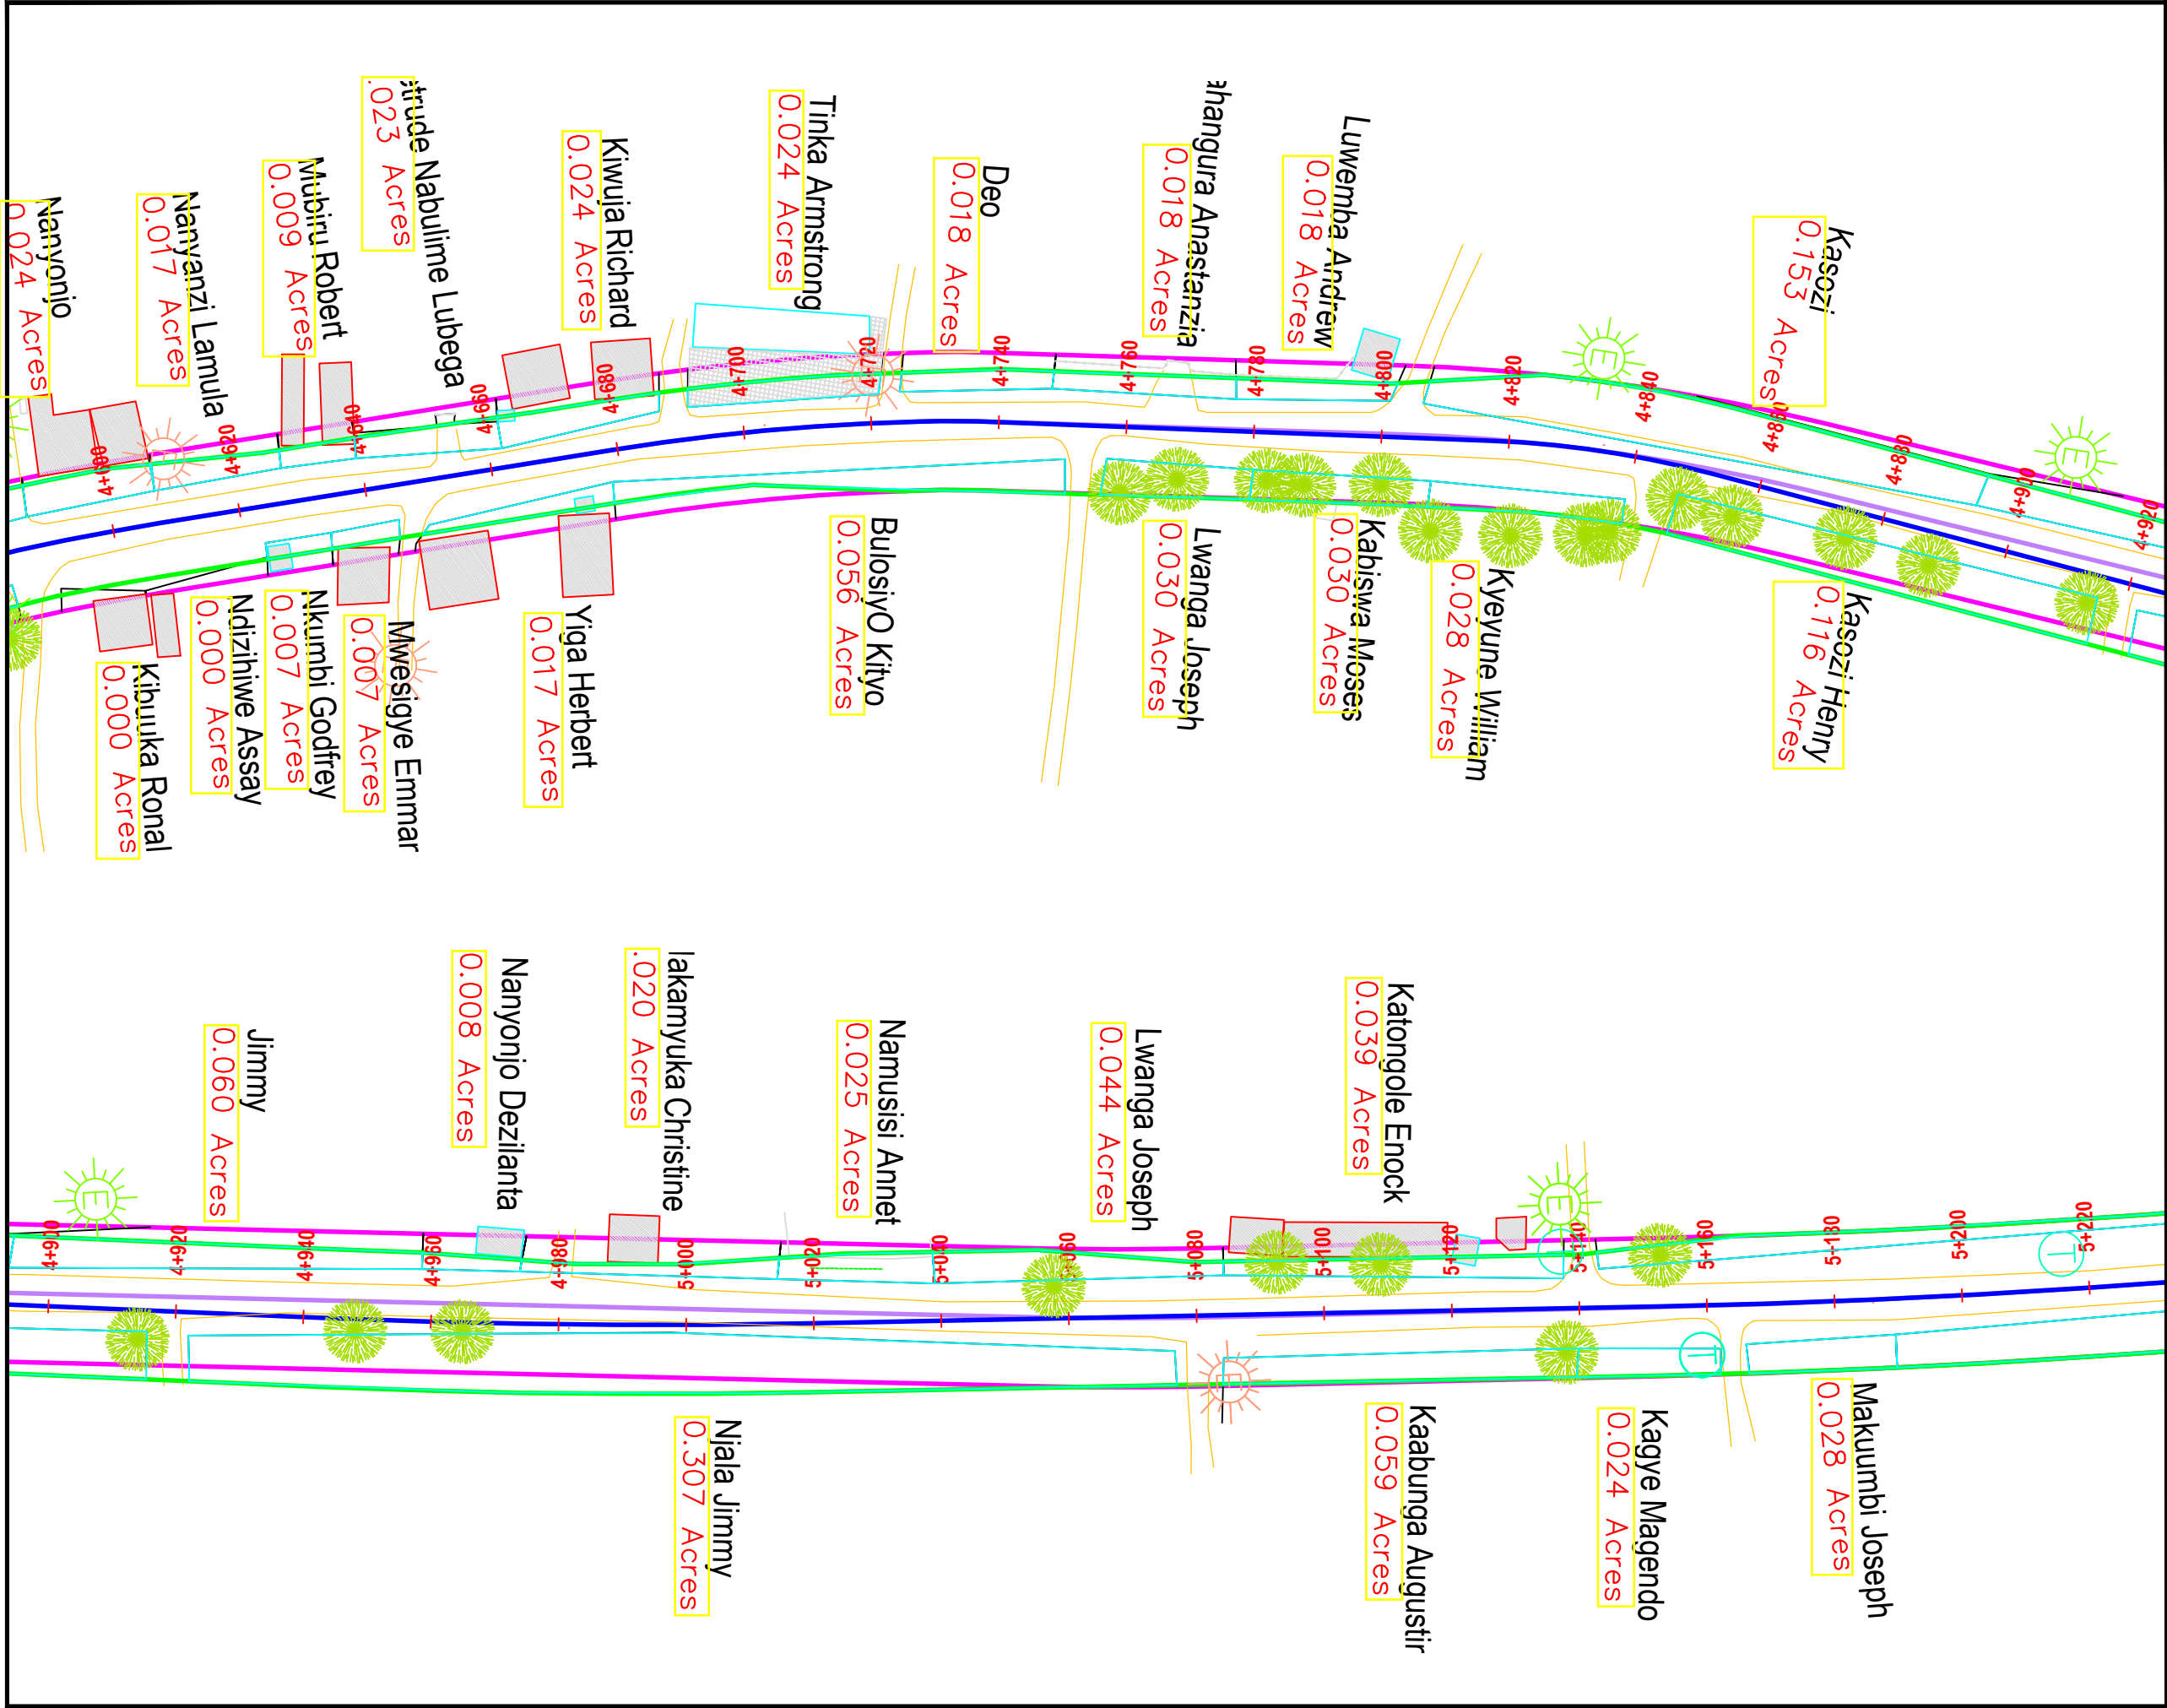

AMENDMENTS		
No	Date	Revision

- NOTES**
1. This drawing shall be read in conjunction with all other relevant documentation.
 2. Do not scale from this drawing. Use only printed dimensions.
 3. Unless defined otherwise, all dimensions are in millimeters and all chainages, levels and coordinates are in meters.
 4. This drawing is to be used only for the purpose of issue that it was issued for and is subject to amendment.

LEGEND	
	Extent of the Road
	Plot Boundaries

Funder:



THE WORLD BANK

Client:

MINISTRY OF KAMPALA
CAPITAL CITY AND
METROPOLITAN AFFAIRS

Project:

CONSULTANCY SERVICES TO REVIEW AND UPDATE EXISTING FEASIBILITY STUDIES AND ENGINEERING DESIGNS, ESIA, RAP, PREPARATION OF TENDER DOCUMENTS AND ToRs FOR THE CONSTRUCTION SUPERVISION OF BATCH ONE (01) ROAD INFRASTRUCTURE SUB-PROJECTS UNDER GKMA-UDP


Consultant:

NATIONAL ENGINEERING SERVICES PAKISTAN (PVT) LIMITED - (NESPAK),
Highways and Transportation Engineering Division,
NESPAK HOUSE, 1-C, Block-N,
Model Town Extension,
Lahore - 54700 Pakistan

IN JOINT VENTURE WITH:

AIR WATER EARTH (AWE) LTD
Civil, Environmental Engineers & Project Management Consultants
M1, 27 Binayomba Road, Bugolobi
P.O. Box 22428, Kampala, UGANDA.
T: 041-4268466, Mob: 078-2580480
E: mail@awe-engineers.com
W: www.awe-engineers.com

Drawing Title:		
NAMULANDA-BWEYA-KAJJANSI-LWEZA-LUBOWA (LINK) & BWEYA STRIP MAP		
Scale: Horizontal Scale: 1:1000	Designed: Itaaga Emma	
Date: JULY/2024	Drawn: Itaaga Emma	
	Checked: Eng.D.A	
	Approved: Eng.G.O	
WAKISO DISTRICT		
Drg No: MKCC&MA/SRVS/2022-2023/00003-WD-007-GN/F/00		

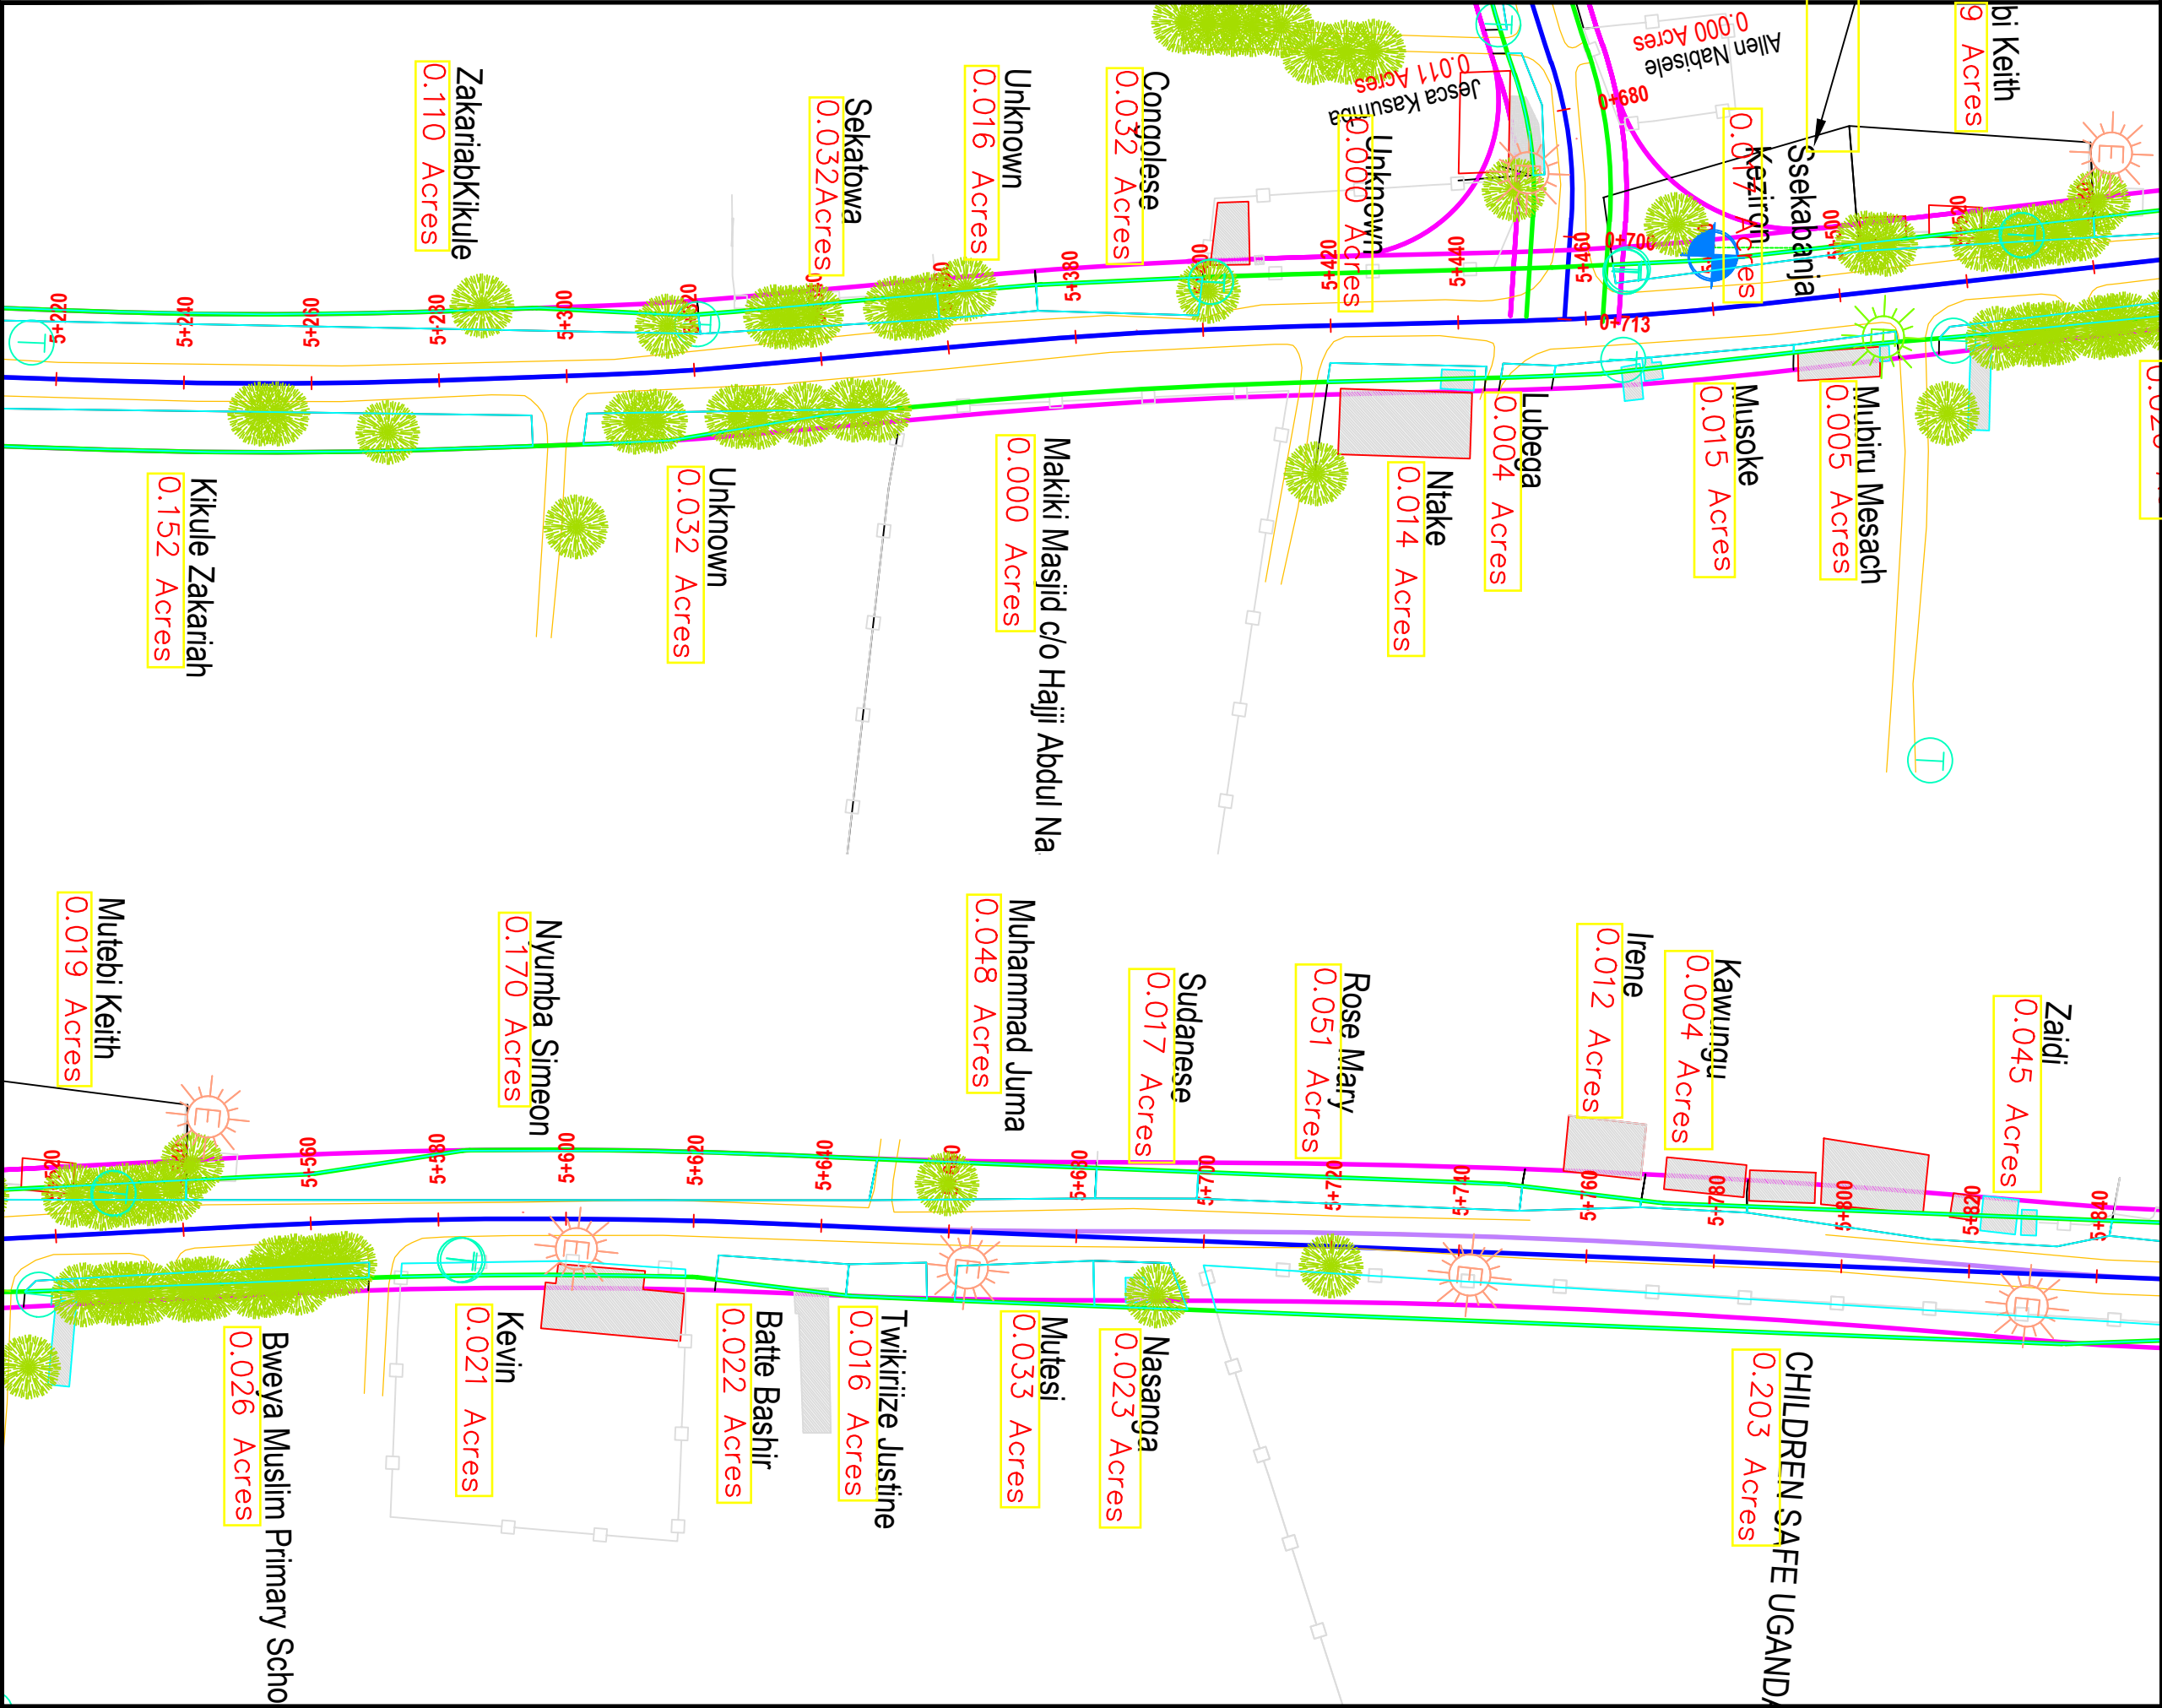

AMENDMENTS		
No	Date	Revision

- NOTES**
1. This drawing shall be read in conjunction with all other relevant documentation.
 2. Do not scale from this drawing. Use only printed dimensions.
 3. Unless defined otherwise, all dimensions are in millimeters and all chainages, levels and coordinates are in meters.
 4. This drawing is to be used only for the purpose of issue that it was issued for and is subject to amendment.

LEGEND

- Extent of the Road
- Plot Boundaries

Funder:



THE WORLD BANK

Client:

MINISTRY OF KAMPALA
CAPITAL CITY AND
METROPOLITAN AFFAIRS

Project:

CONSULTANCY SERVICES TO REVIEW AND UPDATE EXISTING FEASIBILITY STUDIES AND ENGINEERING DESIGNS, ESIA, RAP, PREPARATION OF TENDER DOCUMENTS AND ToRs FOR THE CONSTRUCTION SUPERVISION OF BATCH ONE (01) ROAD INFRASTRUCTURE SUB-PROJECTS UNDER GKMA-UDP

Consultant:

NATIONAL ENGINEERING SERVICES PAKISTAN (PVT) LIMITED - (NESPAK),
Highways and Transportation Engineering Division,
NESPAK HOUSE, 1-C, Block-N,
Motle Town Extension,
Lahore - 54700 Pakistan

IN JOINT VENTURE WITH:

AIR WATER EARTH (AWE) LTD
Civil, Environmental Engineers & Project Management Consultants
M1, 27 Binayomba Road, Bugolobi
P.O. Box 22428, Kampala, UGANDA.
T: 041-4268466, Mob: 078-2580480
E: mail@awe-engineers.com
W: www.awe-engineers.com


Drawing Title:

NAMULANDA-BWEYA-KAJJANSI-LWEZA-
LUBOWA (LINK) & BWEYA
STRIP MAP

Scale: Horizontal Scale: 1:1000	Designed: Itaaga Emma
Date: JULY/2024	Drawn: Itaaga Emma
	Checked: Eng.D.A
	Approved: Eng.G.O

WAKISO DISTRICT

Drg No: MKCC&MA/SRVS/2022-2023/00003-WD-007-GN/F/00

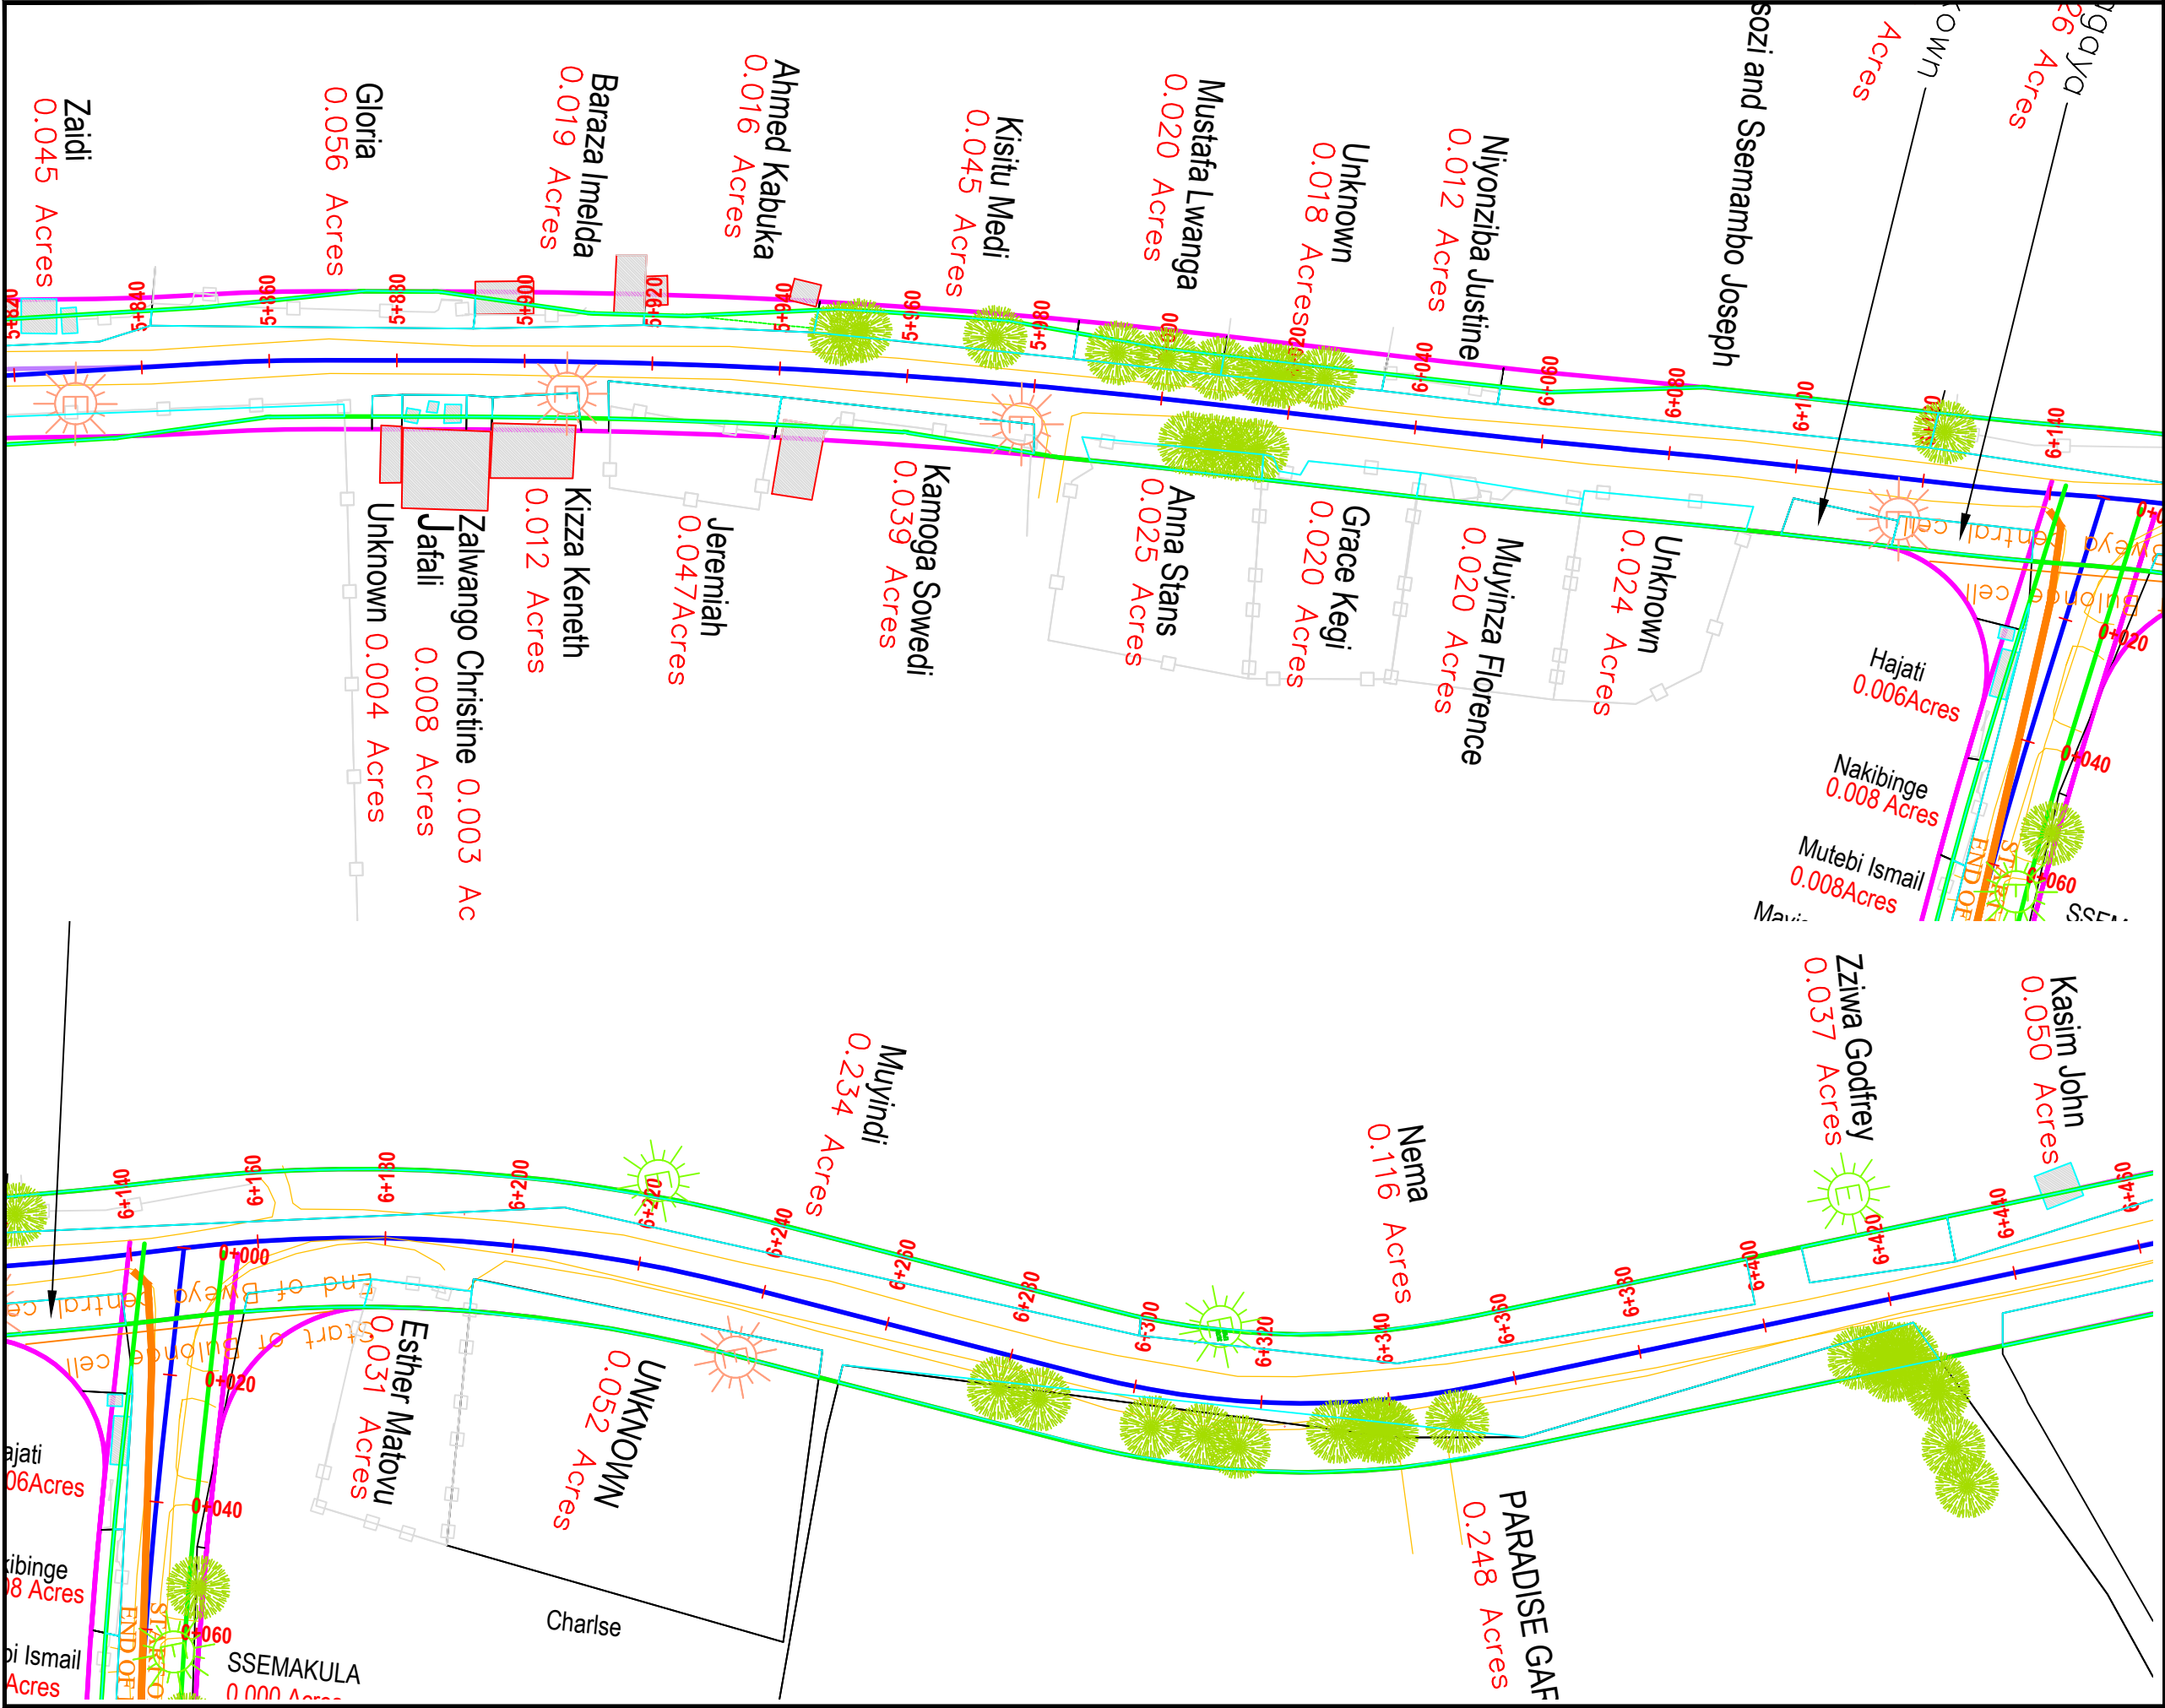

AMENDMENTS		
No	Date	Revision

- NOTES**
1. This drawing shall be read in conjunction with all other relevant documentation.
 2. Do not scale from this drawing. Use only printed dimensions.
 3. Unless defined otherwise, all dimensions are in millimeters and all chainages, levels and coordinates are in meters.
 4. This drawing is to be used only for the purpose of issue that it was issued for and is subject to amendment.

LEGEND	
	Extent of the Road
	Plot Boundaries

Funder:



THE WORLD BANK

Client:

MINISTRY OF KAMPALA
CAPITAL CITY AND
METROPOLITAN AFFAIRS

Project:

CONSULTANCY SERVICES TO REVIEW AND UPDATE EXISTING FEASIBILITY STUDIES AND ENGINEERING DESIGNS, ESIA, RAP, PREPARATION OF TENDER DOCUMENTS AND ToRs FOR THE CONSTRUCTION SUPERVISION OF BATCH ONE (01) ROAD INFRASTRUCTURE SUB-PROJECTS UNDER GKMA-UDP


Consultant:

NATIONAL ENGINEERING SERVICES PAKISTAN (PVT) LIMITED - (NESPAK),
Highways and Transportation Engineering Division,
NESPAK HOUSE, 1-C, Block-N,
Model Town Extension,
Lahore - 54700 Pakistan

IN JOINT VENTURE WITH:

AIR WATER EARTH (AWE) LTD
Civil, Environmental Engineers & Project Management Consultants
M1, 27 Binayomba Road, Bugolobi
P.O. Box 22428, Kampala, UGANDA.
T: 041-4268466, Mob: 078-2580480
E: mail@awe-engineers.com
W: www.awe-engineers.com

Drawing Title:		
NAMULANDA-BWEYA-KAJJANSI-LWEZA-LUBOWA (LINK) & BWEYA STRIP MAP		
Scale: Horizontal Scale: 1:1000	Designed: Itaaga Emma	
Date: JULY/2024	Drawn: Itaaga Emma	
	Checked: Eng.D.A	
	Approved: Eng.G.O	
WAKISO DISTRICT		
Drg No: MKCC&MA/SRVS/2022-2023/00003-WD-007-GN/F/00		

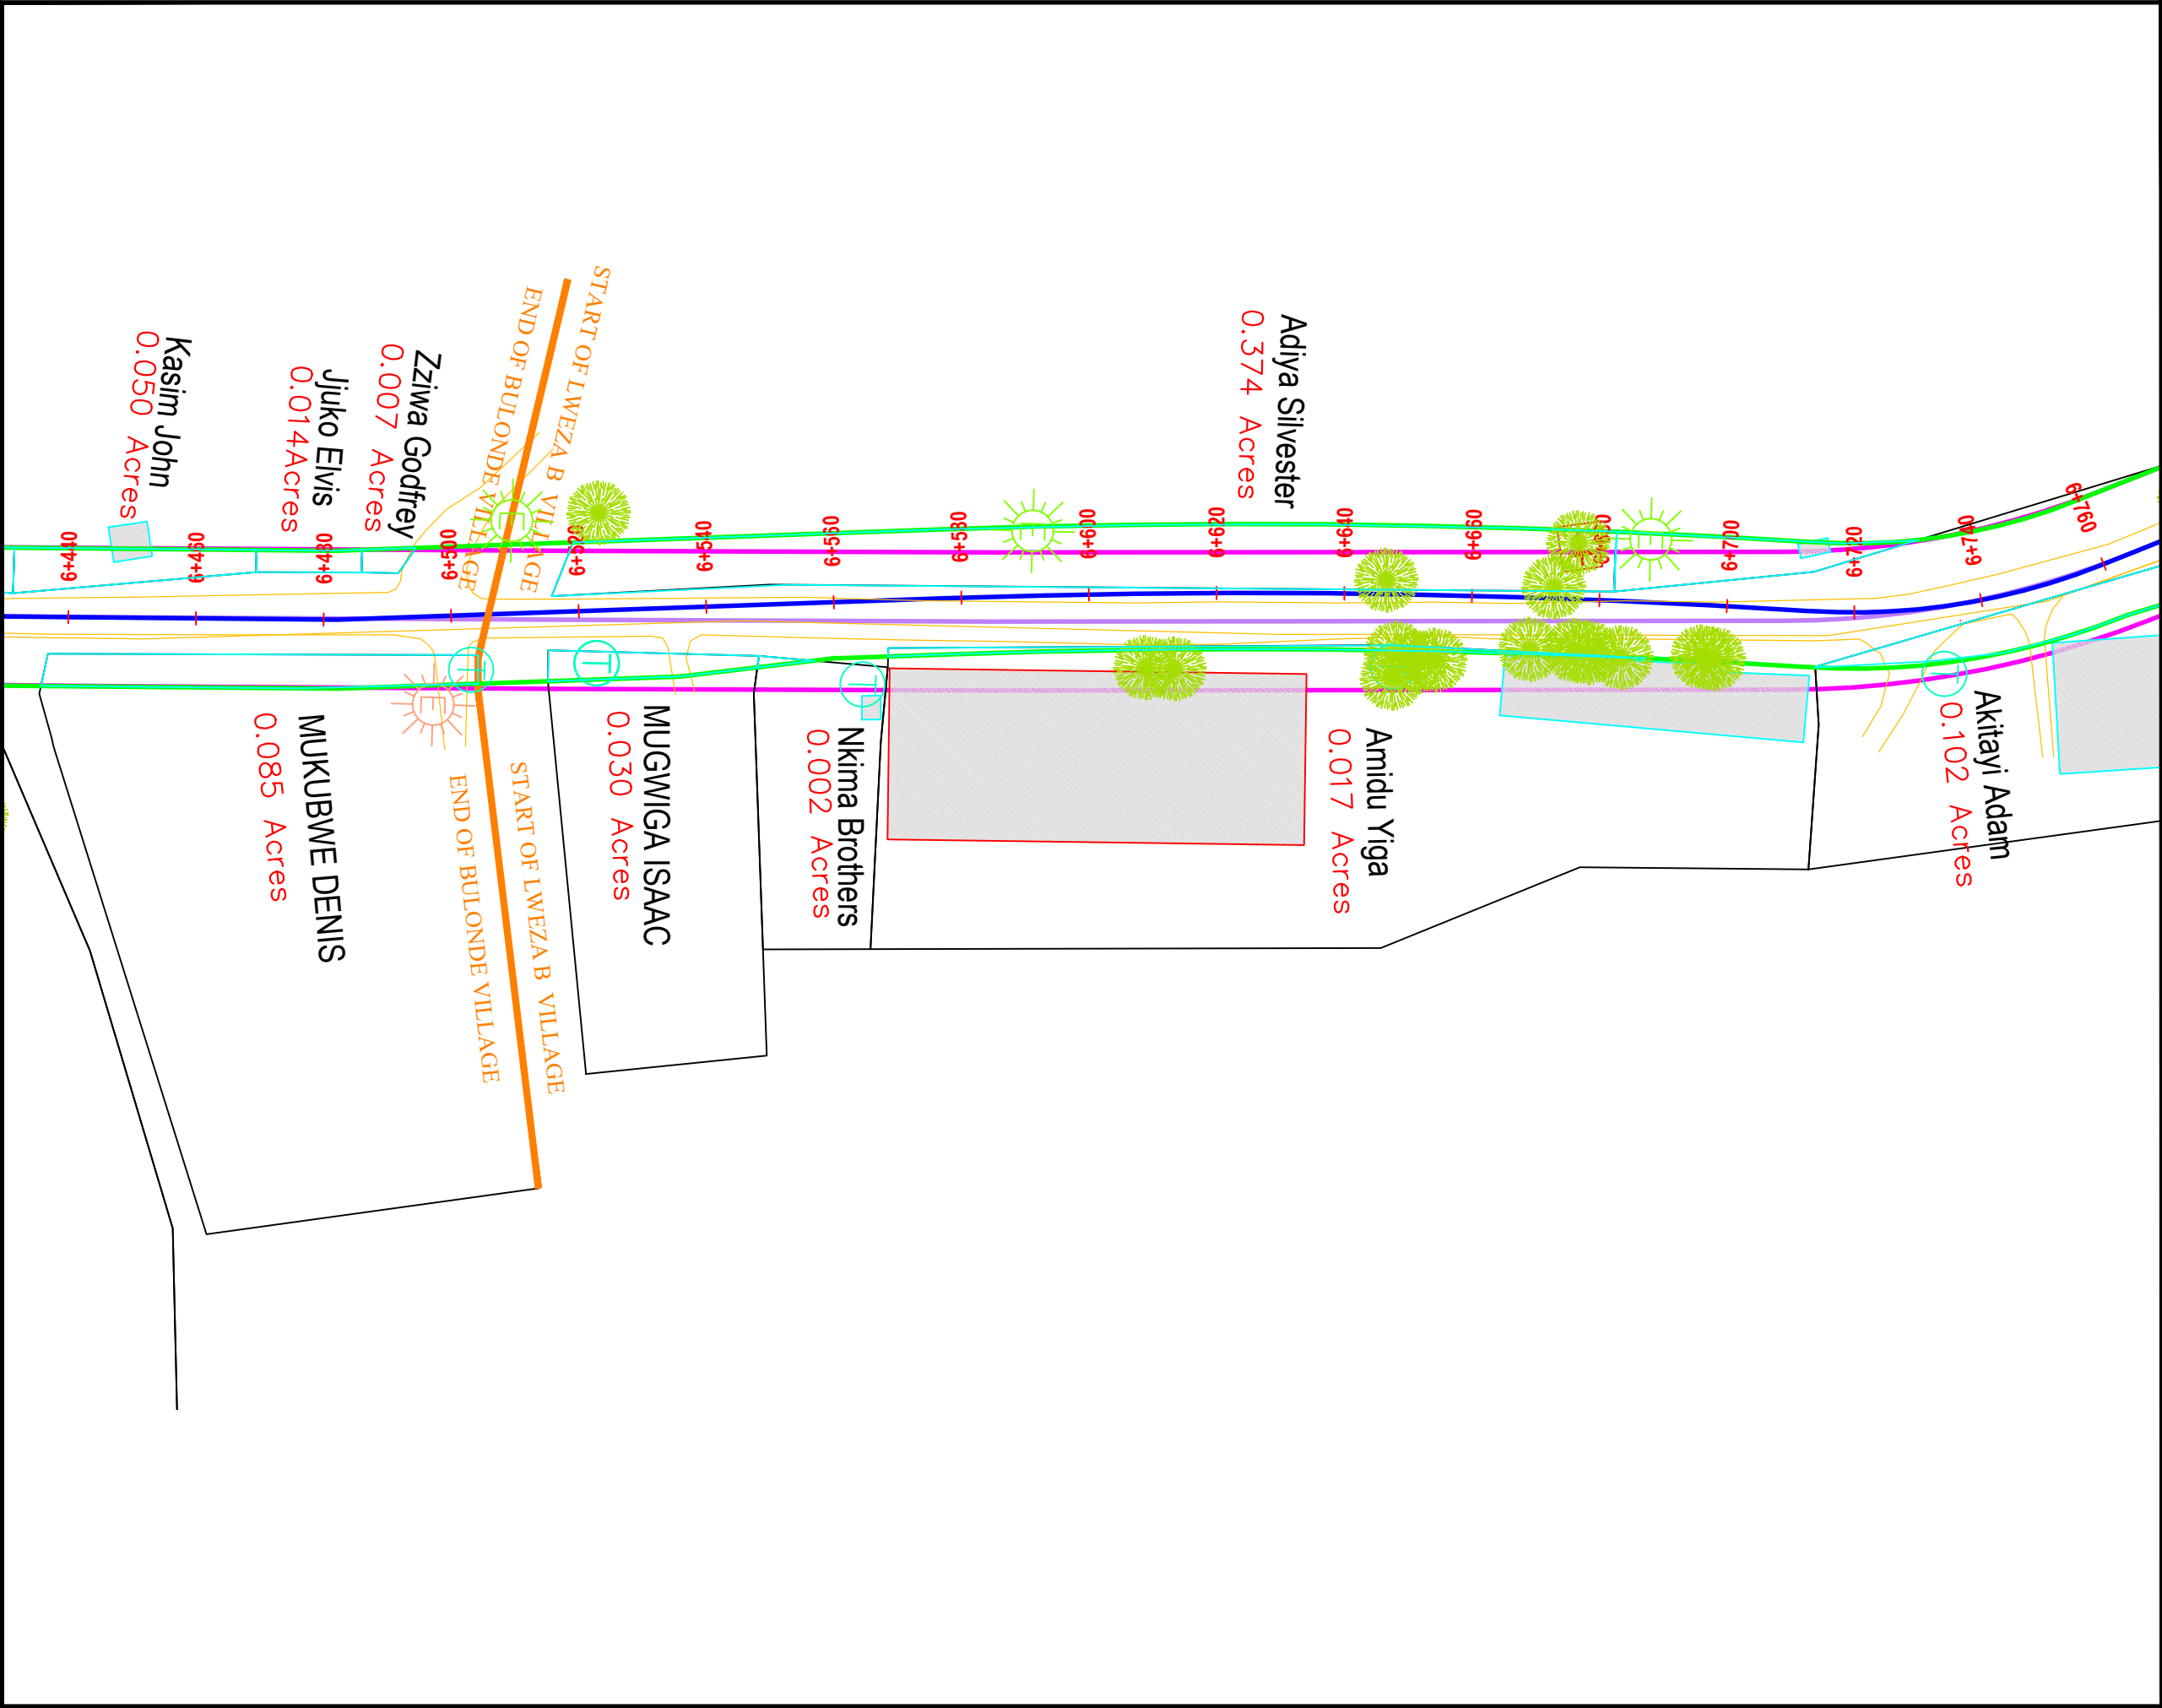

AMENDMENTS		
No	Date	Revision

- NOTES**
1. This drawing shall be read in conjunction with all other relevant documentation.
 2. Do not scale from this drawing. Use only printed dimensions.
 3. Unless defined otherwise, all dimensions are in millimeters and all chainages, levels and coordinates are in meters.
 4. This drawing is to be used only for the purpose of issue that it was issued for and is subject to amendment.

LEGEND

Extent of the Road

Plot Boundaries

Funder:



THE WORLD BANK

© Project/Plan/Drawn/Title Block/Scale/Date

Client:

MINISTRY OF KAMPALA
CAPITAL CITY AND
METROPOLITAN AFFAIRS

© Project/Plan/Drawn/Title Block/Scale/Date

Project:

CONSULTANCY SERVICES TO REVIEW AND UPDATE EXISTING FEASIBILITY STUDIES AND ENGINEERING DESIGNS, ESIA, RAP, PREPARATION OF TENDER DOCUMENTS AND ToRs FOR THE CONSTRUCTION SUPERVISION OF BATCH ONE (01) ROAD INFRASTRUCTURE SUB-PROJECTS UNDER GKMA-UDP

Consultant:

NATIONAL ENGINEERING SERVICES PAKISTAN (PVT) LIMITED - (NESPAC),
Highways and Transportaion Engineering Division,
NESPAC HOUSE, 1-C, Block-N,
Motle Town Extension,
Lahore - 54700 Pakistan

IN JOINT VENTURE WITH:



AIR WATER EARTH (AWE) LTD
Civil, Environmental Engineers & Project Management Consultants
M1, 27 Binayomba Road, Bugolobi
P.O. Box 22428, Kampala, UGANDA.
T: 041-4268466, Mob: 078-2580480
E: mail@awe-engineers.com
W: www.awe-engineers.com


Drawing Title:

NAMULANDA-BWEYA-KAJJANSI-LWEZA-LUBOWA (LINK) & BWEYA STRIP MAP

Scale: Horizontal Scale: 1:1000	Designed: Itaaga Emma
Drawn: Itaaga Emma	Checked: Eng.D.A
Date: JULY/2024	Approved: Eng.G.O

WAKISO DISTRICT

Drg No: MKCC&MA/SRVS/2022-2023/00003-WD-007-GN/F/00

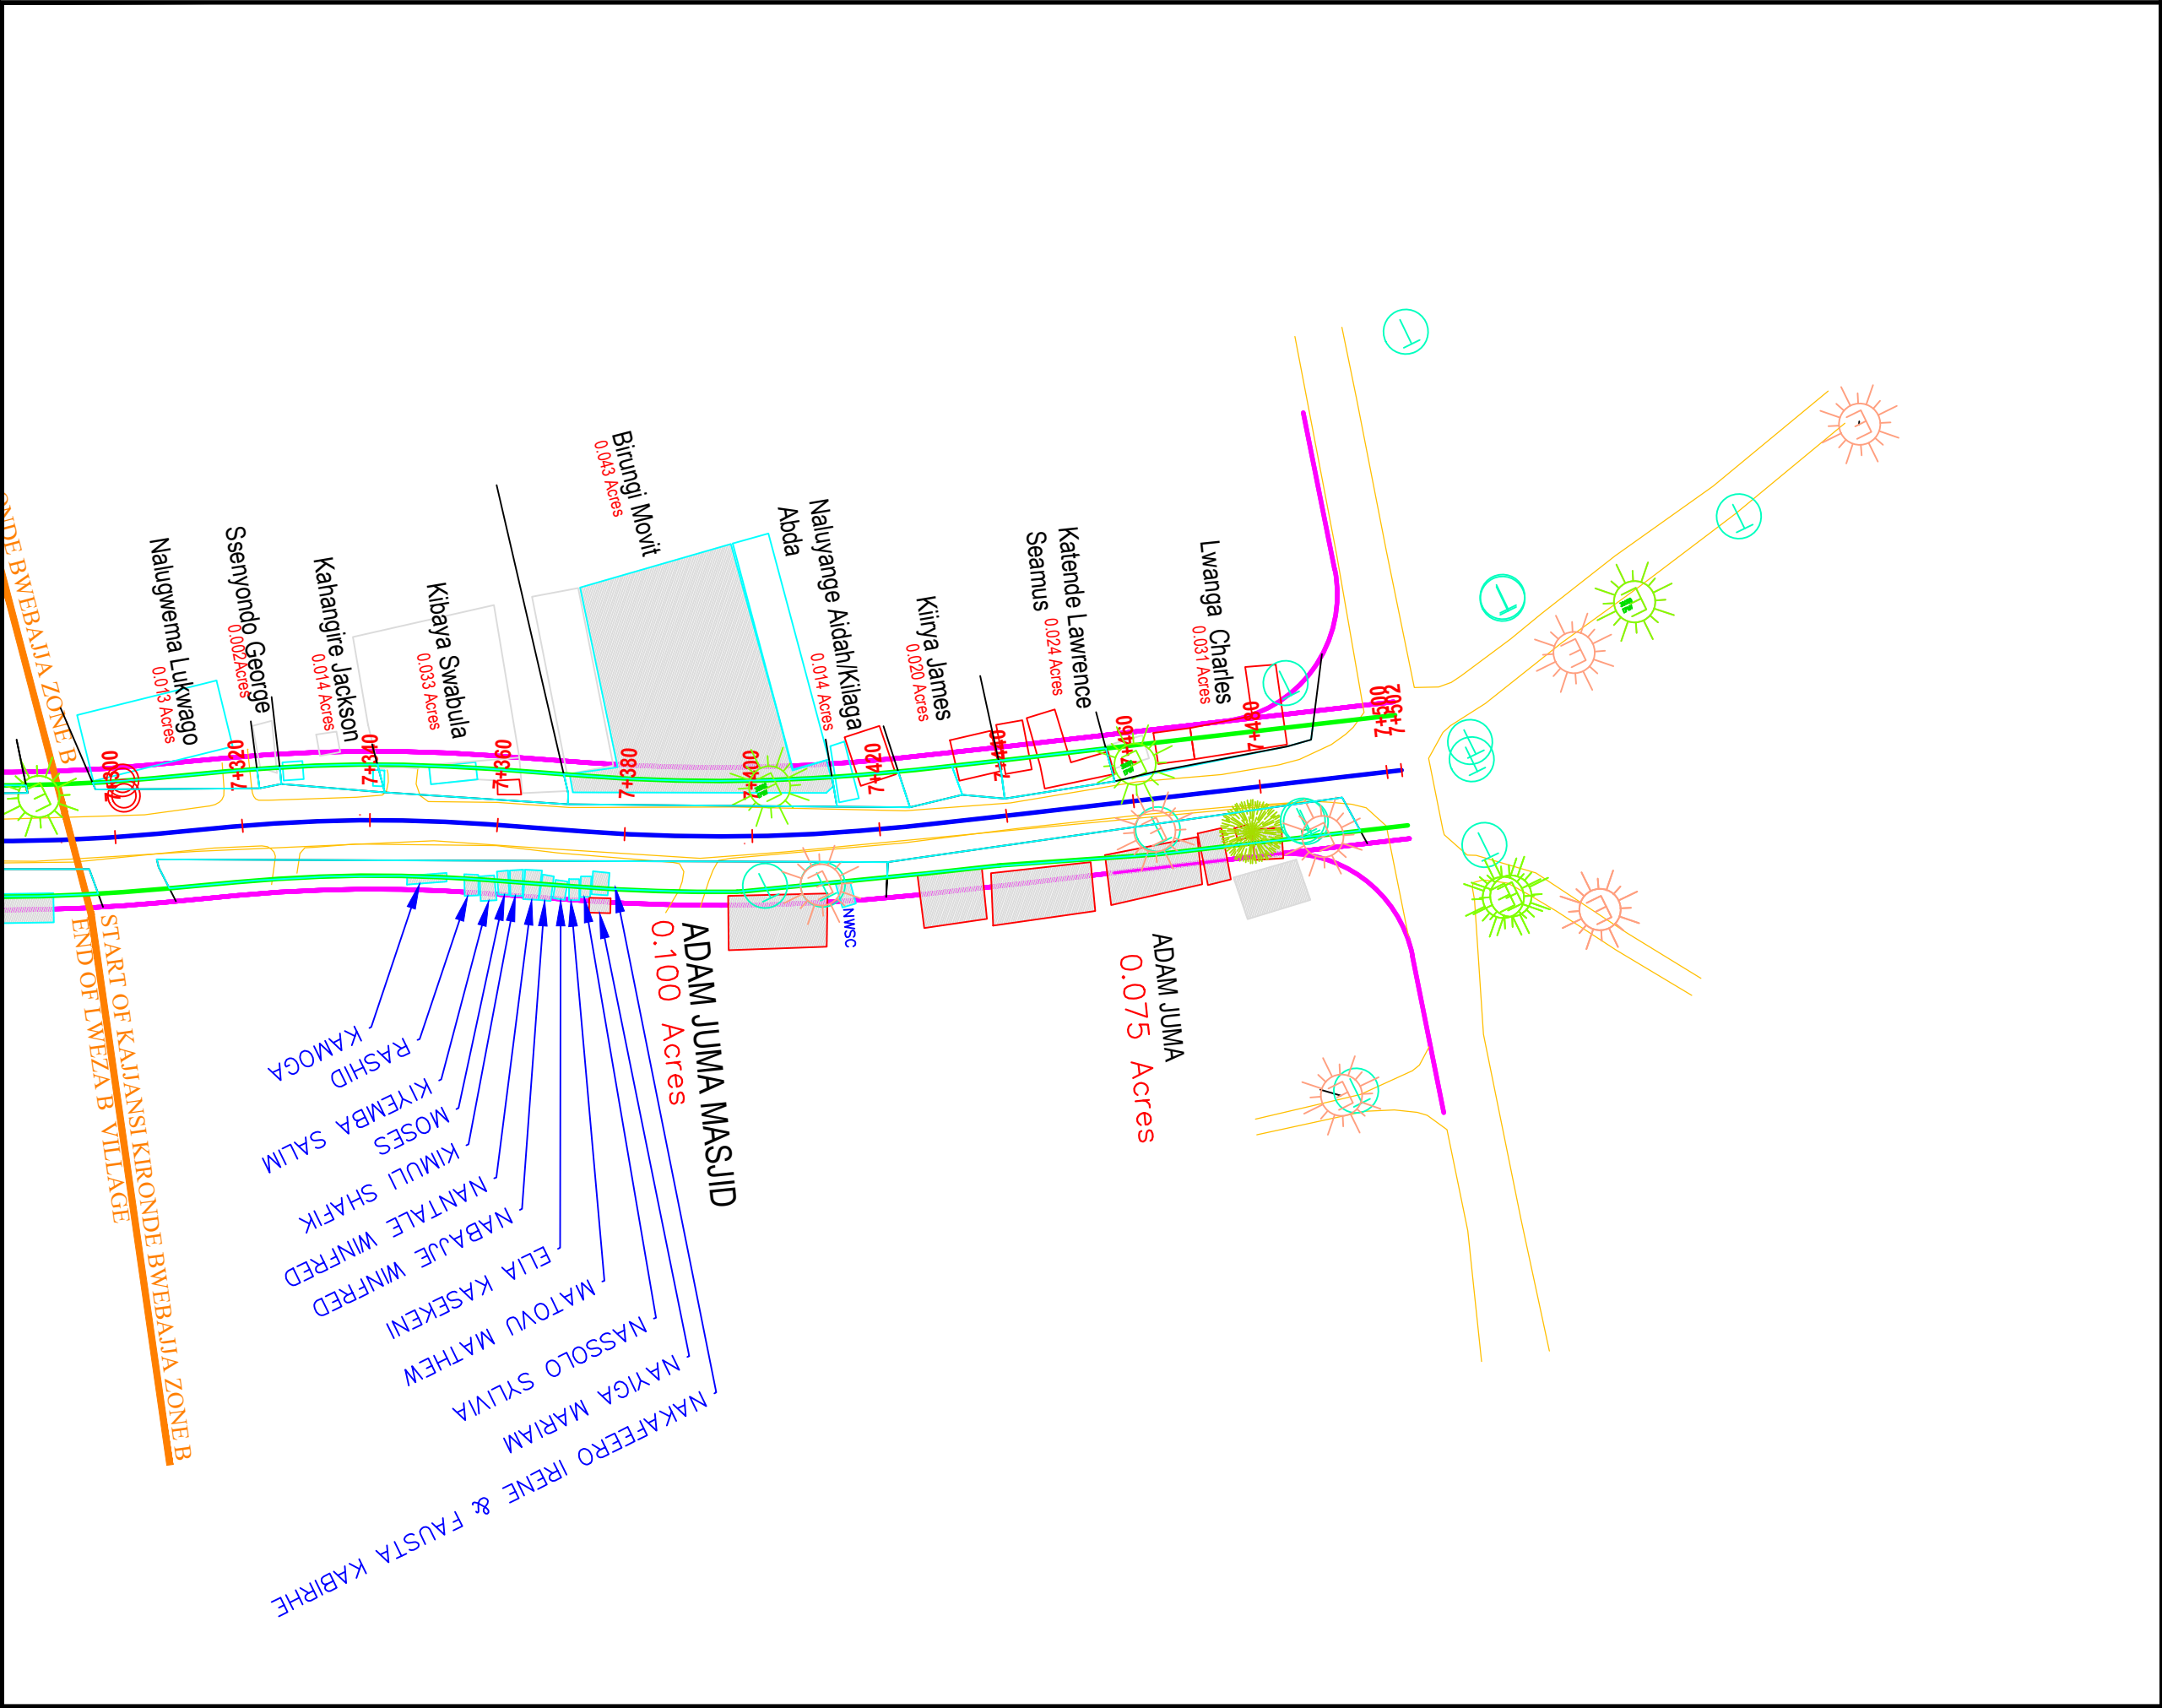

AMENDMENTS		
No	Date	Revision

- NOTES**
1. This drawing shall be read in conjunction with all other relevant documentation.
 2. Do not scale from this drawing. Use only printed dimensions.
 3. Unless defined otherwise, all dimensions are in millimeters and all chainages, levels and coordinates are in meters.
 4. This drawing is to be used only for the purpose of issue that it was issued for and is subject to amendment.

- LEGEND**
- Extent of the Road
 - Plot Boundaries

Funder:



THE WORLD BANK

Client:

MINISTRY OF KAMPALA
CAPITAL CITY AND
METROPOLITAN AFFAIRS

Project:

CONSULTANCY SERVICES TO REVIEW AND UPDATE EXISTING FEASIBILITY STUDIES AND ENGINEERING DESIGNS, ESIA, RAP, PREPARATION OF TENDER DOCUMENTS AND ToRs FOR THE CONSTRUCTION SUPERVISION OF BATCH ONE (01) ROAD INFRASTRUCTURE SUB-PROJECTS UNDER GKMA-UDP

Consultant:



NATIONAL ENGINEERING SERVICES PAKISTAN (PVT) LIMITED - (NESPAK),
Highways and Transportaion Engineering Division,
NESPAK HOUSE, 1-C, Block-N,
Modle Town Extension,
Lahore - 54700 Pakistan

IN JOINT VENTURE WITH:




AIR WATER EARTH (AWE) LTD
Civil, Environmental Engineers & Project Management Consultants
M1, 27 Binayomba Road, Bugolobi
P.O. Box 22428, Kampala, UGANDA.
T: 041-4268466, Mob: 078-2580480
E: mail@awe-engineers.com
W: www.awe-engineers.com

Drawing Title:

NAMULANDA-BWEYA-KAJJANSI-LWEZA-LUBOWA (LINK) & BWEYA STRIP MAP

Scale: Horizontal Scale: 1:1000	Designed: Itaaga Emma	Drawn: Itaaga Emma
Date: JULY/2024	Checked: Eng.D.A	Approved: Eng.G.O
WAKISO DISTRICT		
Drg No: MKCC&MA/SRVS/2022-2023/00003-WD-007-GN/F/00		

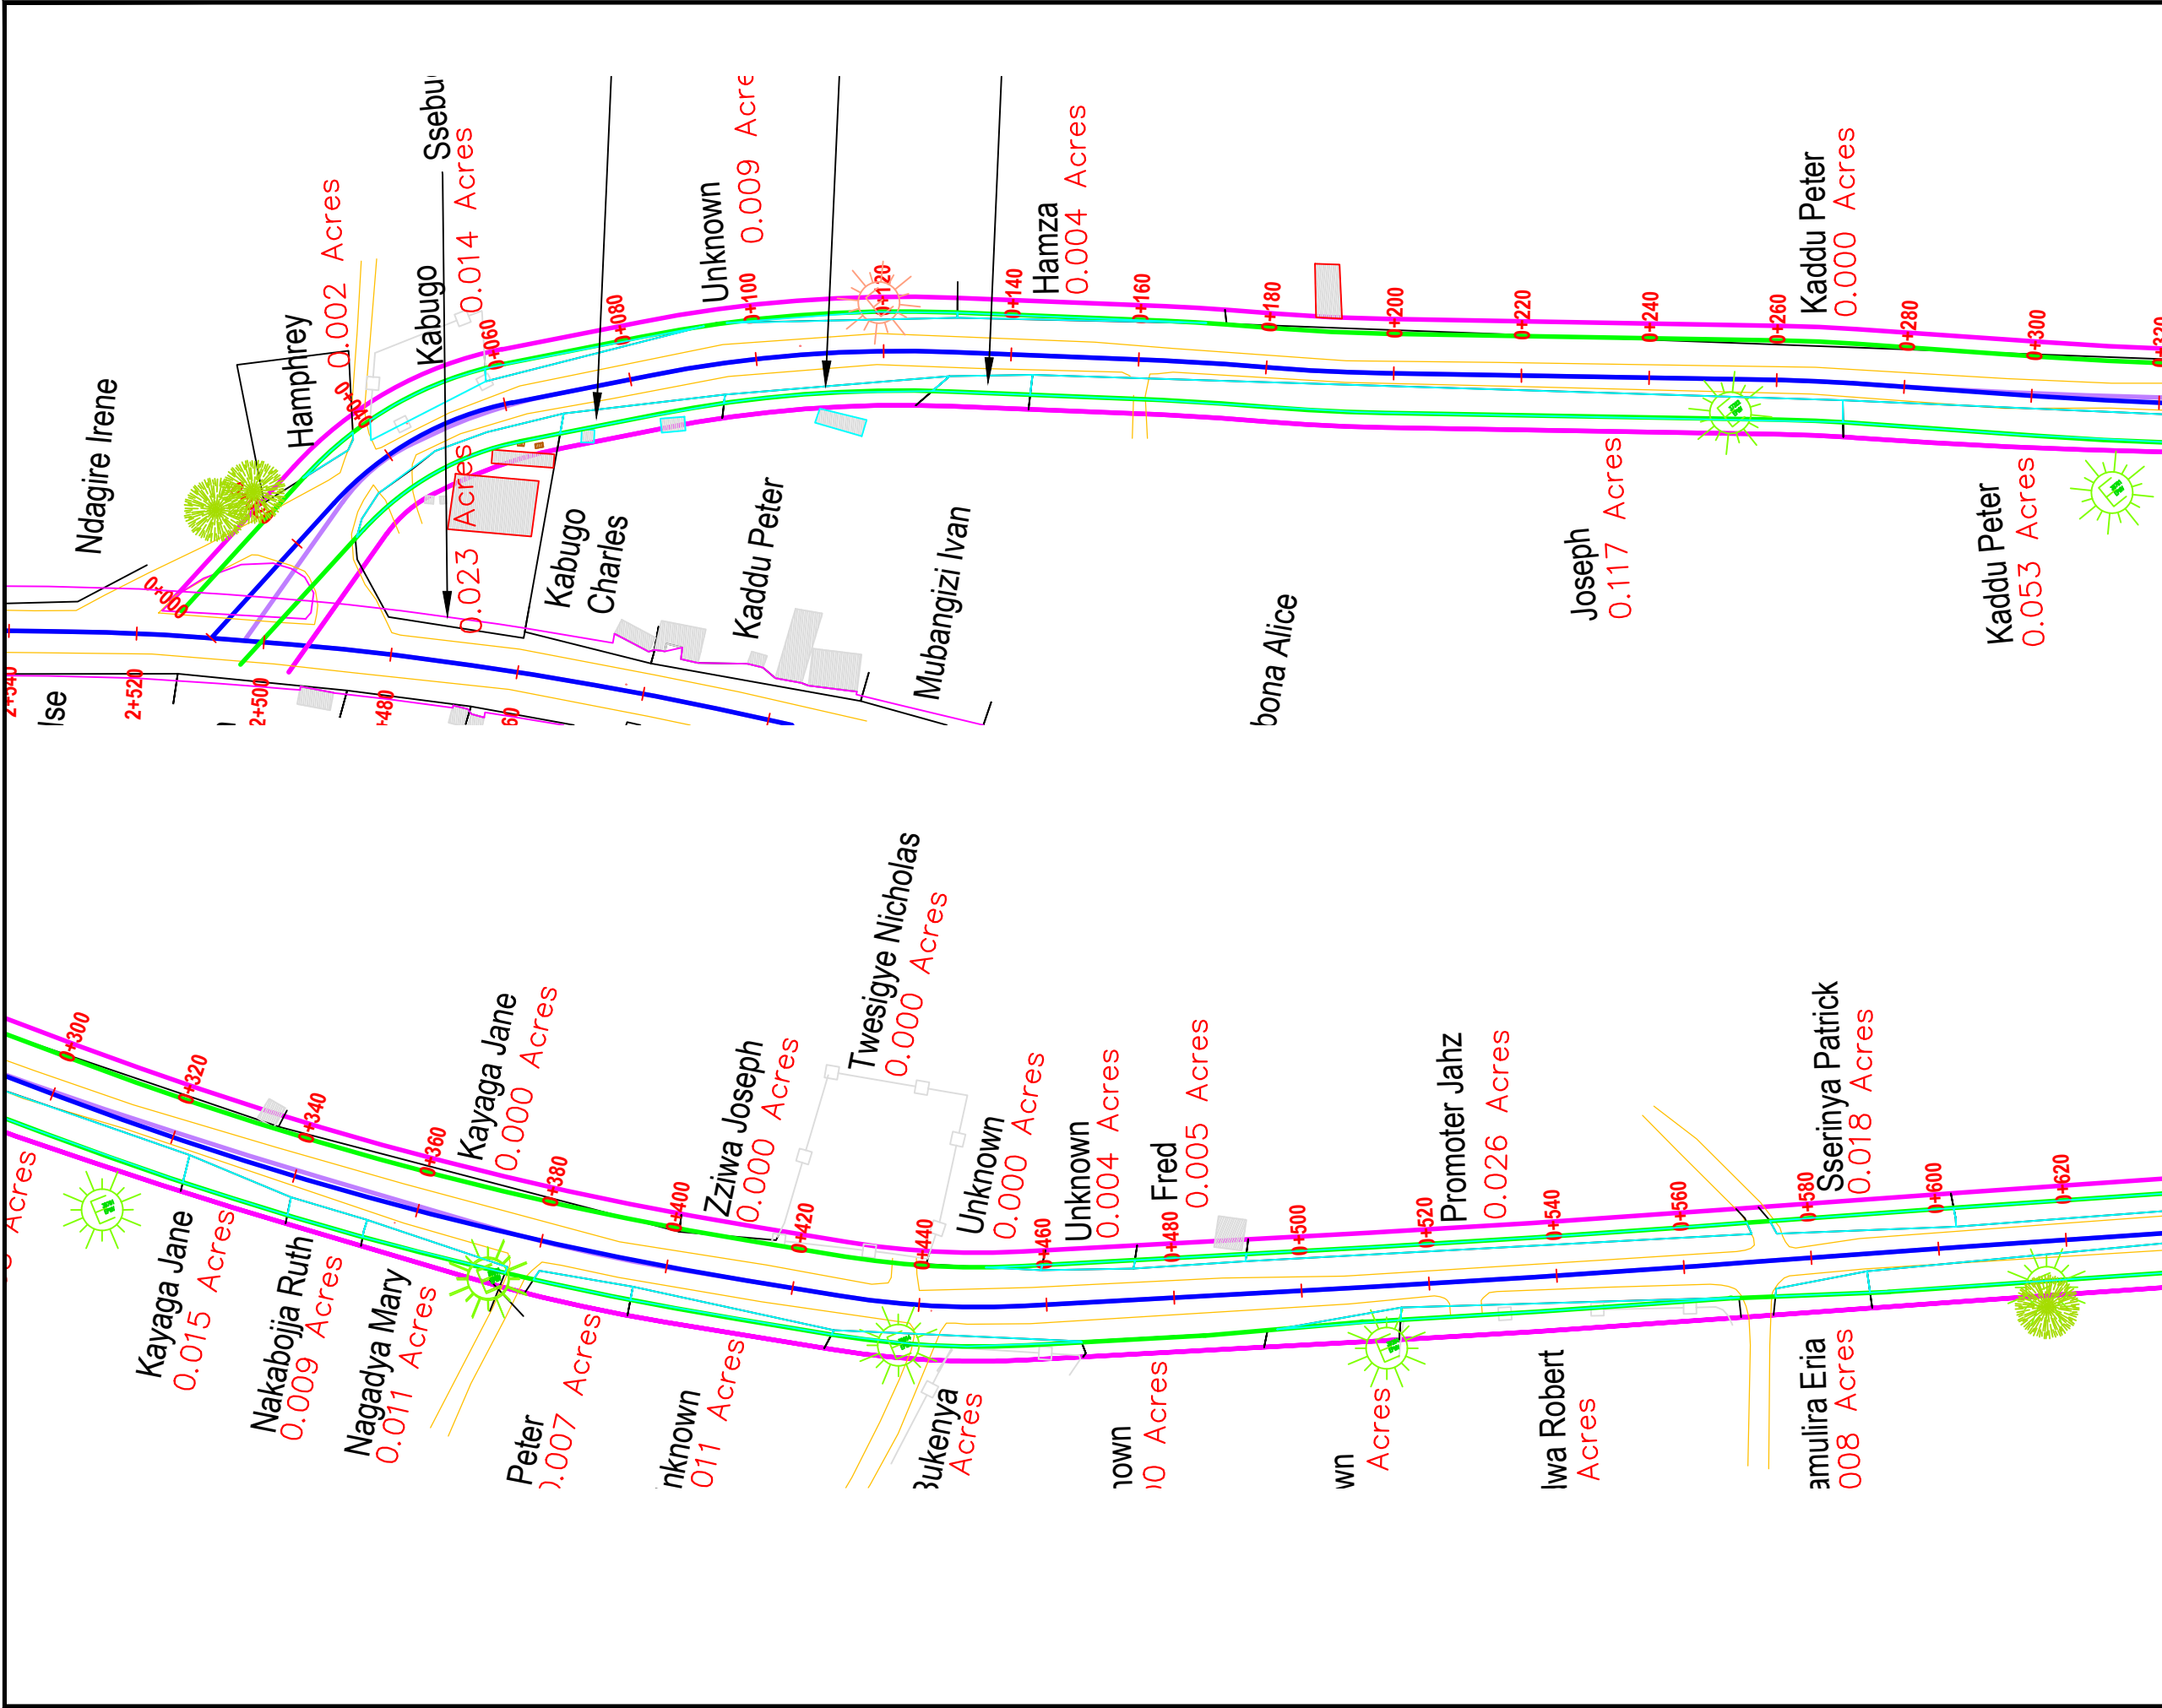

AMENDMENTS		
No	Date	Revision

- NOTES**
1. This drawing shall be read in conjunction with all other relevant documentation.
 2. Do not scale from this drawing. Use only printed dimensions.
 3. Unless defined otherwise, all dimensions are in millimeters and all chainages, levels and coordinates are in meters.
 4. This drawing is to be used only for the purpose of issue that it was issued for and is subject to amendment.

LEGEND	
	Extent of the Road
	Plot Boundaries

Funder:	Client:
	MINISTRY OF KAMPALA CAPITAL CITY AND METROPOLITAN AFFAIRS

Project:

CONSULTANCY SERVICES TO REVIEW AND UPDATE EXISTING FEASIBILITY STUDIES AND ENGINEERING DESIGNS, ESIA, RAP, PREPARATION OF TENDER DOCUMENTS AND ToRs FOR THE CONSTRUCTION SUPERVISION OF BATCH ONE (01) ROAD INFRASTRUCTURE SUB-PROJECTS UNDER GKMA-UDP


Consultant:

NATIONAL ENGINEERING SERVICES PAKISTAN (PVT) LIMITED - (NESPAK),
Highways and Transportation Engineering Division,
NESPAK HOUSE, 1-C, Block-N,
Model Town Extension,
Lahore - 54700 Pakistan

IN JOINT VENTURE WITH:

AIR WATER EARTH (AWE) LTD
Civil, Environmental Engineers & Project Management
Consultants
M1, 27 Binayomba Road, Bugolobi
P.O. Box 22428, Kampala, UGANDA.
T: 041-4268466, Mob: 078-2580480
E: mail@awe-engineers.com
W: www.awe-engineers.com

Drawing Title:		
LUTEMBE BEACH LINK PLAN		
Scale:	Designed:	Itaaga Emma
Horizontal Scale: 1:1000	Drawn:	Itaaga Emma
Date:	Checked:	Eng.D.A
JULY/2024	Approved:	Eng.G.O
WAKISO DISTRICT		
Drg No: MKCC&MA/SRVS/2022-2023/00003-WD-008-GN/F/00		

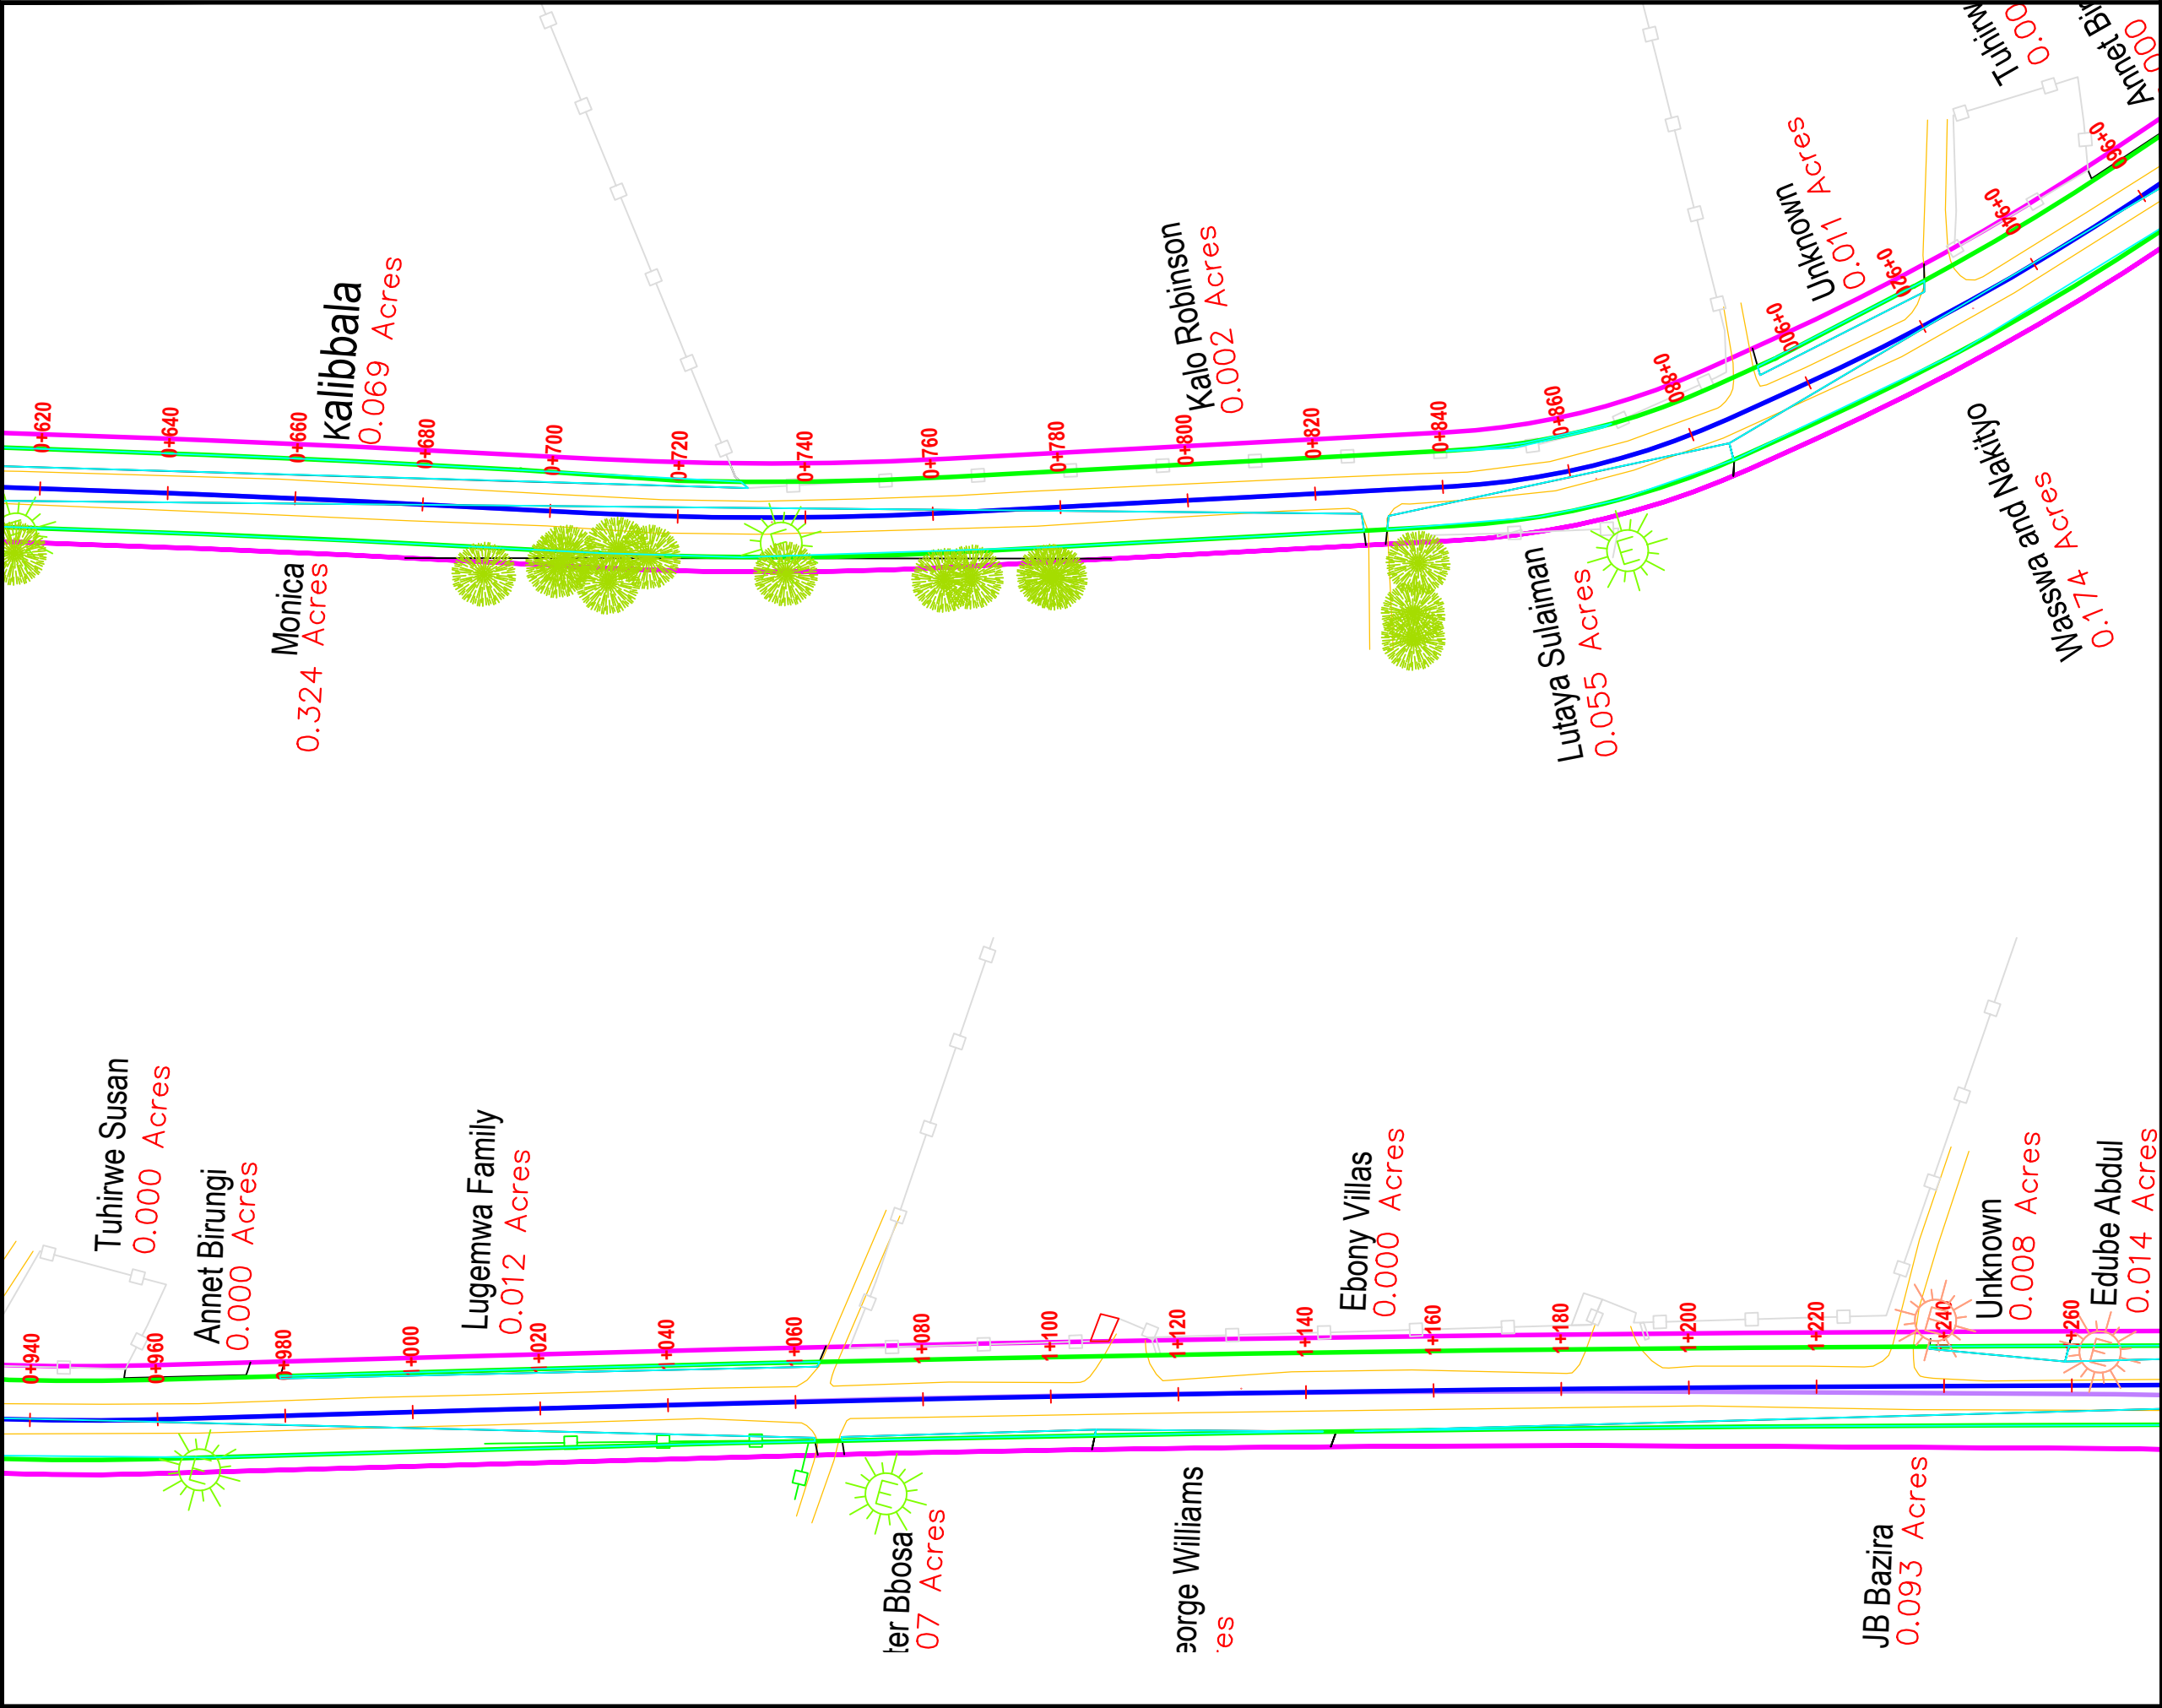

AMENDMENTS		
No	Date	Revision

- NOTES**
1. This drawing shall be read in conjunction with all other relevant documentation.
 2. Do not scale from this drawing. Use only printed dimensions.
 3. Unless defined otherwise, all dimensions are in millimeters and all chainages, levels and coordinates are in meters.
 4. This drawing is to be used only for the purpose of issue that it was issued for and is subject to amendment.

- LEGEND**
- Extent of the Road
 - Plot Boundaries

Funder:



THE WORLD BANK

Client:

MINISTRY OF KAMPALA
CAPITAL CITY AND
METROPOLITAN AFFAIRS

Project:

CONSULTANCY SERVICES TO REVIEW AND UPDATE EXISTING FEASIBILITY STUDIES AND ENGINEERING DESIGNS, ESIA, RAP, PREPARATION OF TENDER DOCUMENTS AND ToRs FOR THE CONSTRUCTION SUPERVISION OF BATCH ONE (01) ROAD INFRASTRUCTURE SUB-PROJECTS UNDER GKMA-UDP

Consultant:

NATIONAL ENGINEERING SERVICES PAKISTAN (PVT) LIMITED - (NESPAK),
Highways and Transportation Engineering Division,
NESPAK HOUSE, 1-C, Block-N,
Model Town Extension,
Lahore - 54700 Pakistan

IN JOINT VENTURE WITH:

AIR WATER EARTH (AWE) LTD
Civil, Environmental Engineers & Project Management Consultants
M1, 27 Binayomba Road, Bugolobi
P.O. Box 22428, Kampala, UGANDA.
T: 041-4268466, Mob: 078-2580480
E: mail@awe-engineers.com
W: www.awe-engineers.com


Drawing Title:

LUTEMBE BEACH LINK
PLAN

Scale: Horizontal Scale: 1:1000	Designed: Itaaga Emma
Date: JULY/2024	Drawn: Itaaga Emma
	Checked: Eng.D.A
	Approved: Eng.G.O

WAKISO DISTRICT

Drg No: MKCC&MA/SRVS/2022-2023/00003-WD-009-GN/F/00

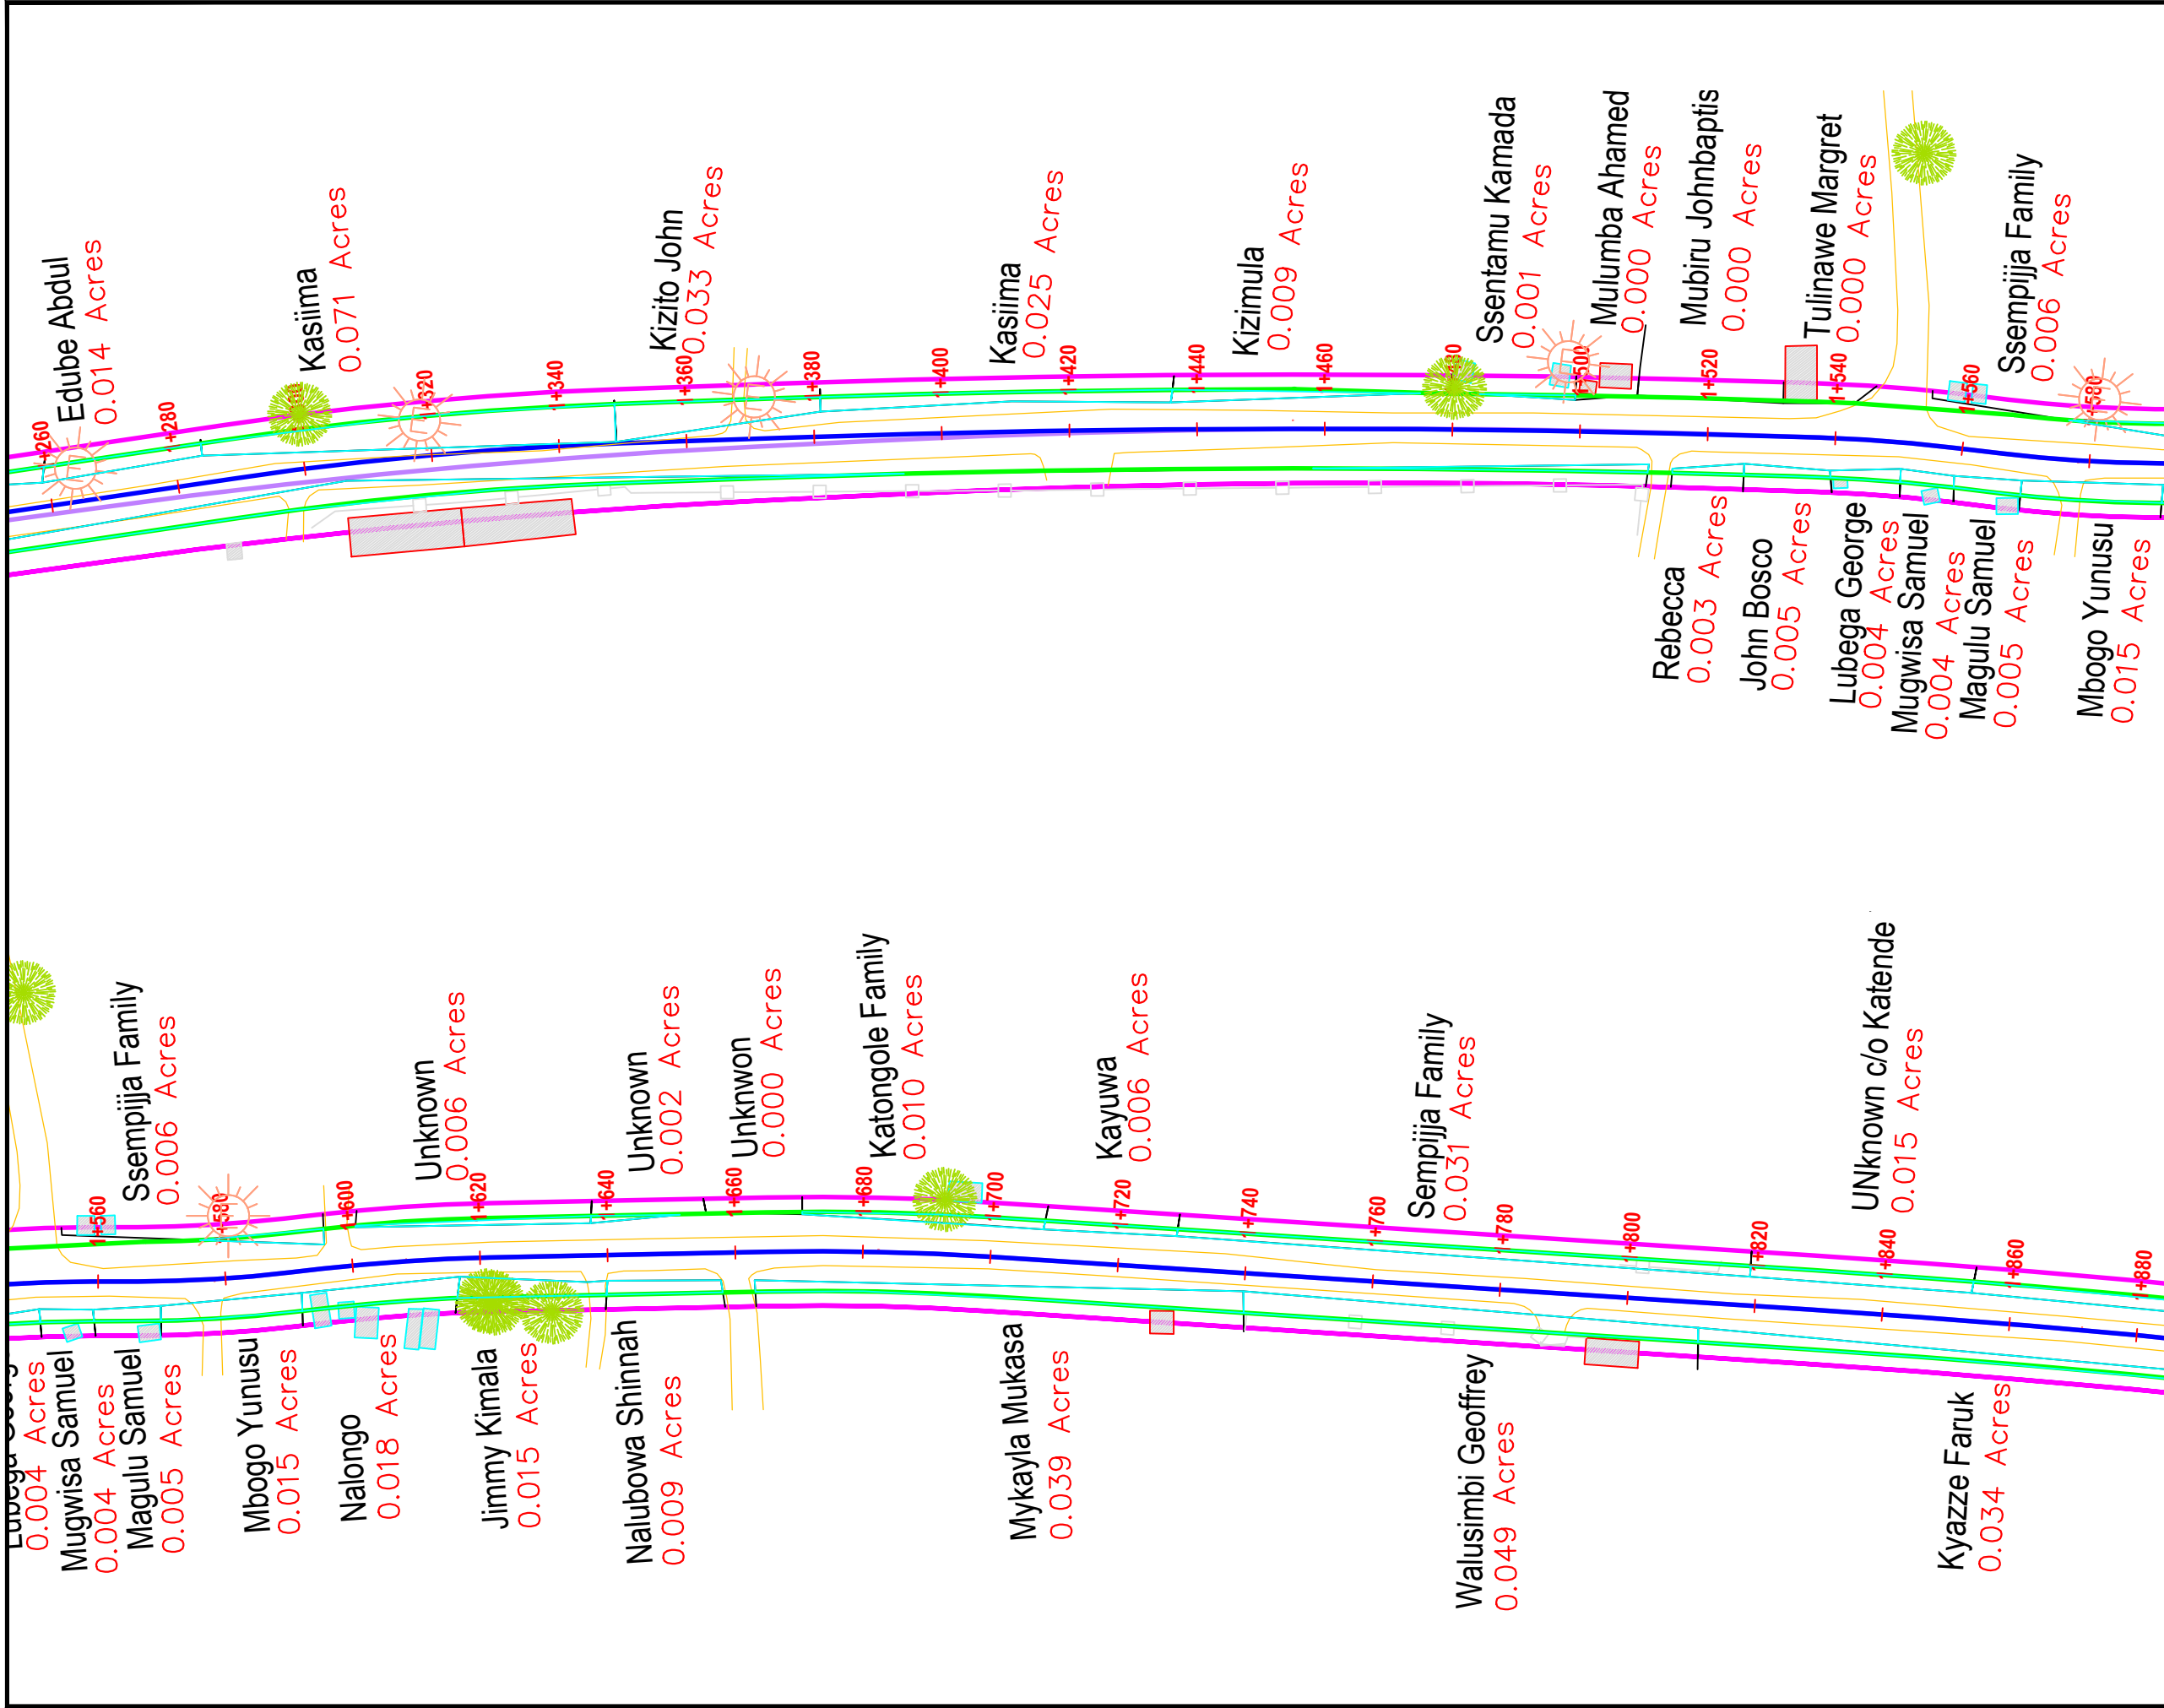

AMENDMENTS		
No	Date	Revision

- NOTES**
1. This drawing shall be read in conjunction with all other relevant documentation.
 2. Do not scale from this drawing. Use only printed dimensions.
 3. Unless defined otherwise, all dimensions are in millimeters and all chainages, levels and coordinates are in meters.
 4. This drawing is to be used only for the purpose of issue that it was issued for and is subject to amendment.

LEGEND	
	Extent of the Road
	Plot Boundaries


Funder: 	Client: MINISTRY OF KAMPALA CAPITAL CITY AND METROPOLITAN AFFAIRS
--------------------	---

Project:
CONSULTANCY SERVICES TO REVIEW AND UPDATE EXISTING FEASIBILITY STUDIES AND ENGINEERING DESIGNS, ESIA, RAP, PREPARATION OF TENDER DOCUMENTS AND ToRs FOR THE CONSTRUCTION SUPERVISION OF BATCH ONE (01) ROAD INFRASTRUCTURE SUB-PROJECTS UNDER GKMA-UDP

Consultant:
NATIONAL ENGINEERING SERVICES PAKISTAN (PVT) LIMITED - (NESPAK),
Highways and Transportation Engineering Division,
NESPAK HOUSE, 1-C, Block-N,
Model Town Extension,
Lahore - 54700 Pakistan

IN JOINT VENTURE WITH:
AIR WATER EARTH (AWE) LTD
Civil, Environmental Engineers & Project Management Consultants
M1, 27 Binayomba Road, Bugolobi
P.O. Box 22428, Kampala, UGANDA.
T: 041-4268466, Mob: 078-2580480
E: mail@awe-engineers.com
W: www.awe-engineers.com

Drawing Title:		
LUTEMBE BEACH LINK PLAN		
Scale: Horizontal Scale: 1:1000	Designed: Itaaga Emma	
Date: JULY/2024	Drawn: Itaaga Emma	
	Checked: Eng.D.A	
	Approved: Eng.G.O	
WAKISO DISTRICT		
Drg No: MKCC&MA/SRVS/2022-2023/00003-WD-009-GN/F/00		

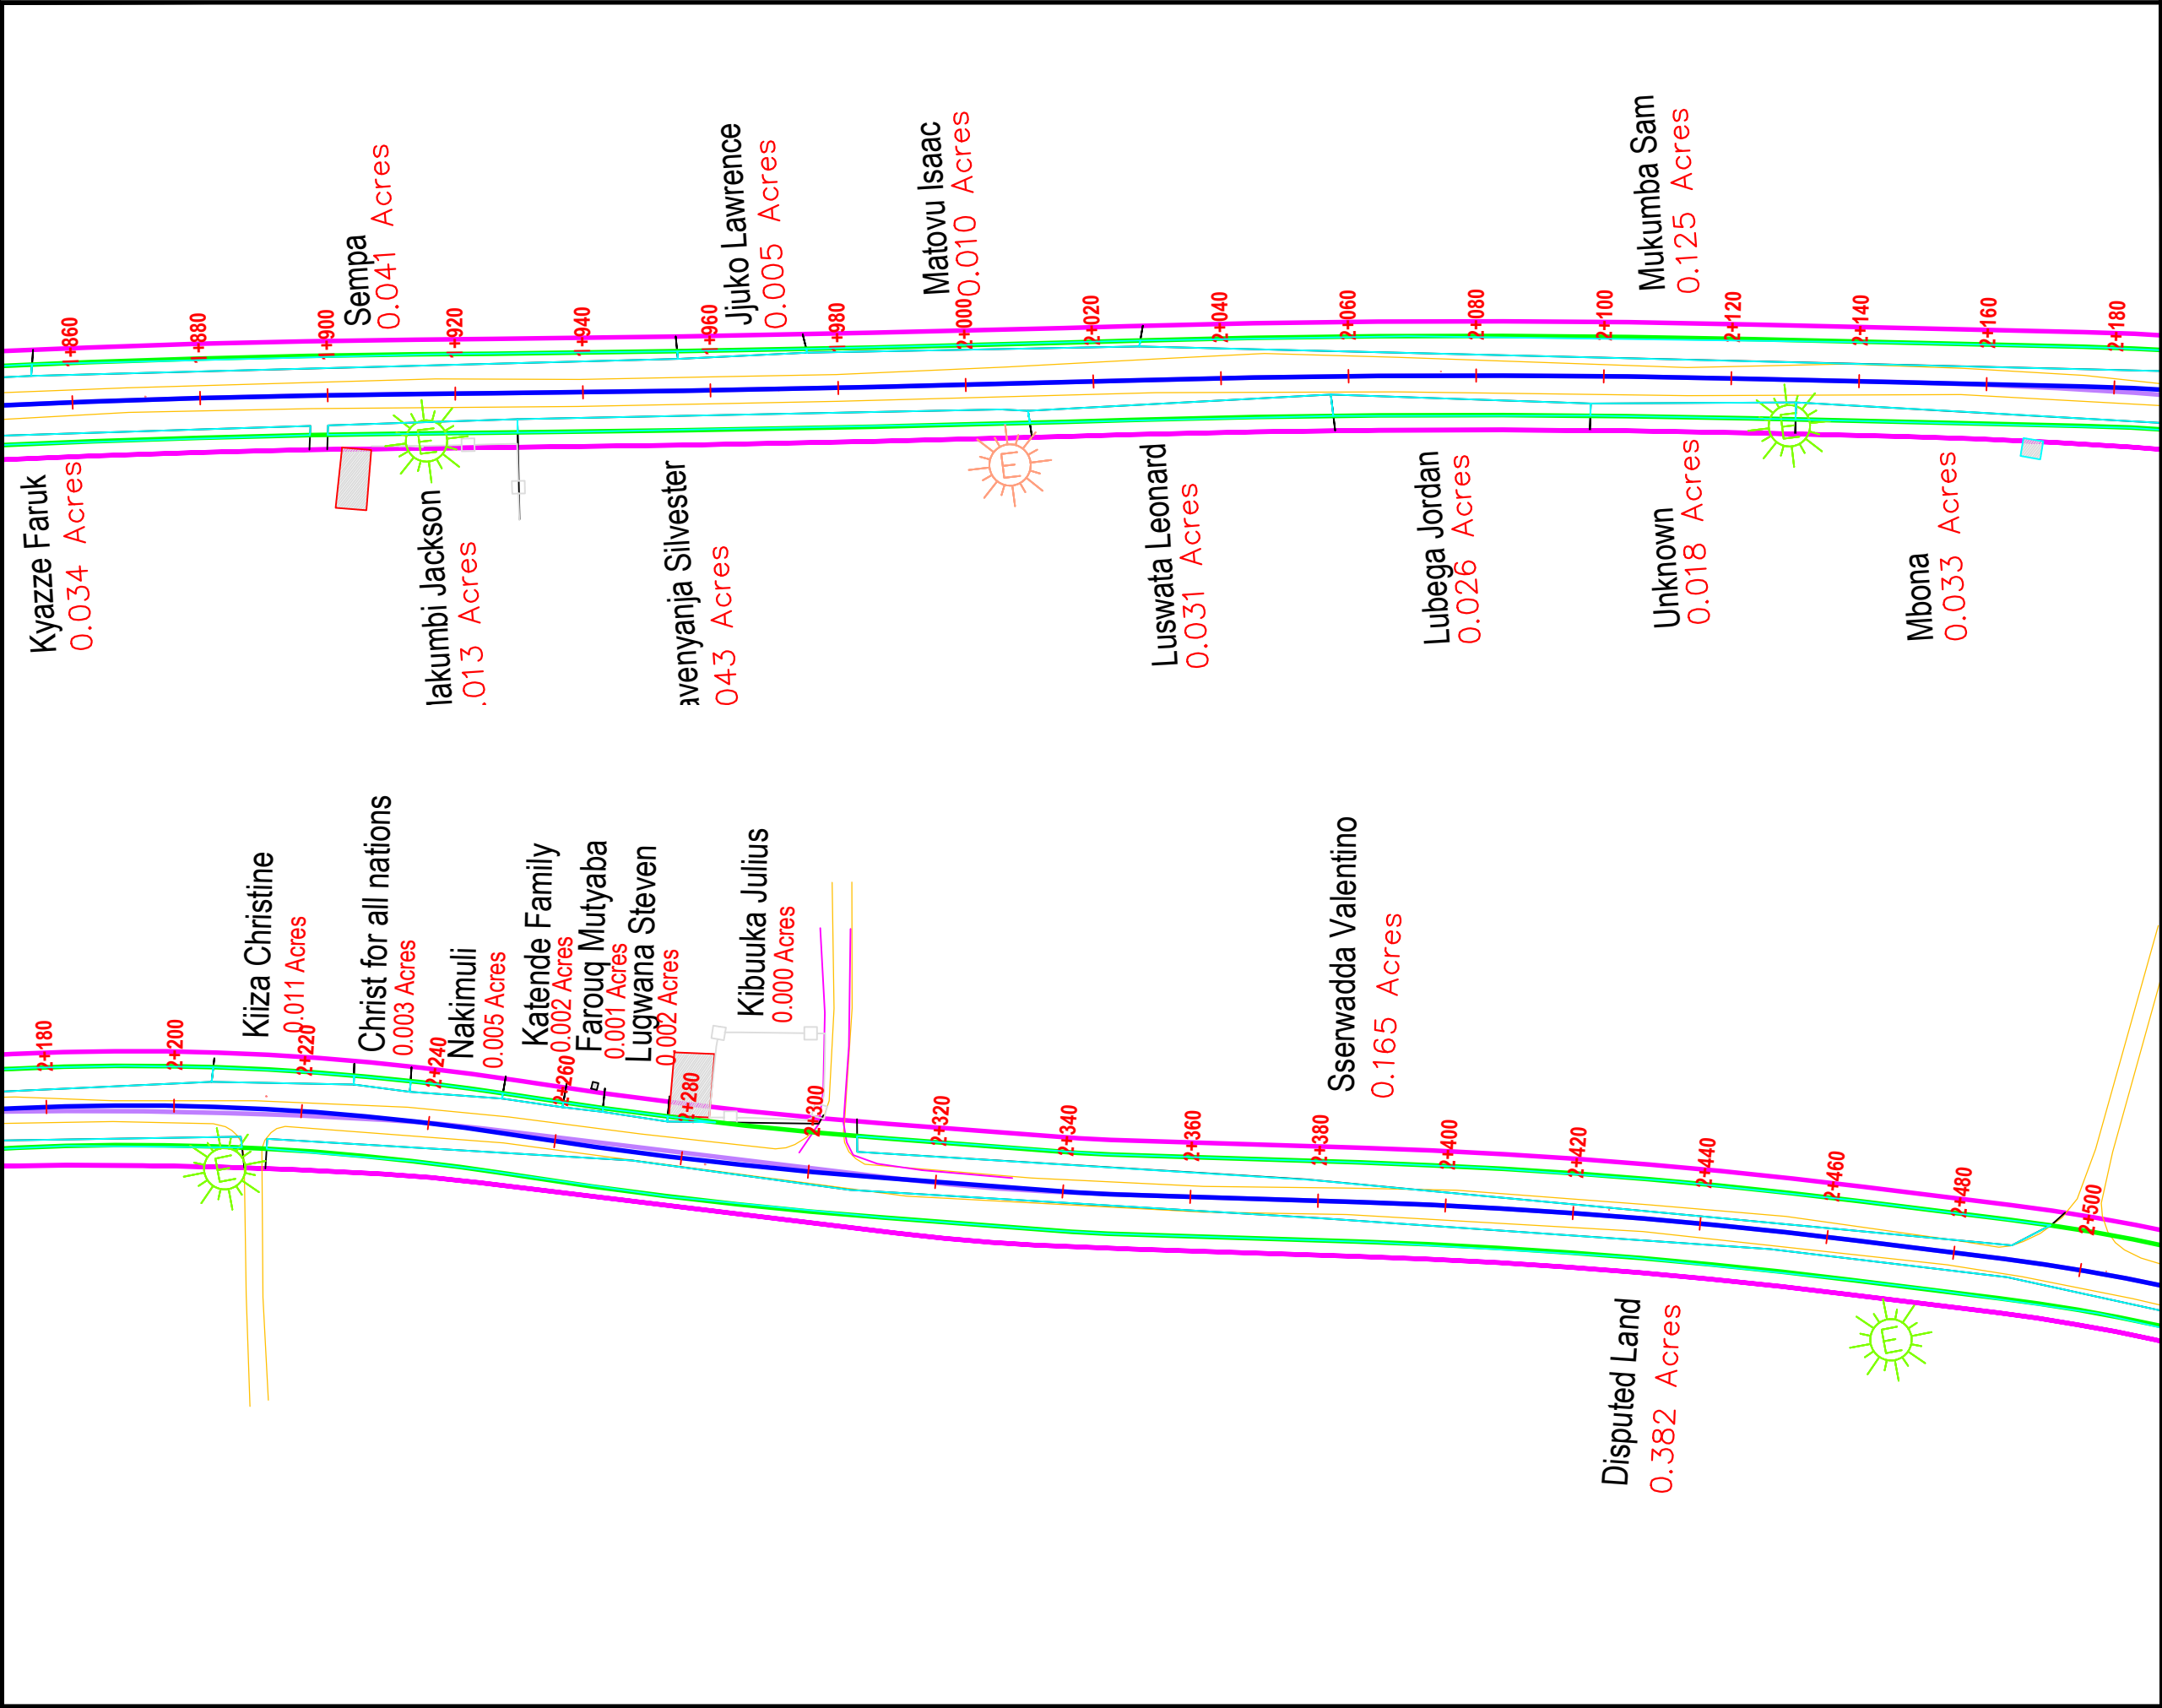

AMENDMENTS		
No	Date	Revision

- NOTES**
1. This drawing shall be read in conjunction with all other relevant documentation.
 2. Do not scale from this drawing. Use only printed dimensions.
 3. Unless defined otherwise, all dimensions are in millimeters and all chainages, levels and coordinates are in meters.
 4. This drawing is to be used only for the purpose of issue that it was issued for and is subject to amendment.

LEGEND	
	Extent of the Road
	Plot Boundaries

Funder:



THE WORLD BANK

© The World Bank

Client:

MINISTRY OF KAMPALA
CAPITAL CITY AND
METROPOLITAN AFFAIRS

© The World Bank

Project:

CONSULTANCY SERVICES TO REVIEW AND UPDATE EXISTING FEASIBILITY STUDIES AND ENGINEERING DESIGNS, ESIA, RAP, PREPARATION OF TENDER DOCUMENTS AND ToRs FOR THE CONSTRUCTION SUPERVISION OF BATCH ONE (01) ROAD INFRASTRUCTURE SUB-PROJECTS UNDER GKMA-UDP

Consultant:

NATIONAL ENGINEERING SERVICES PAKISTAN (PVT) LIMITED - (NESPAK),
Highways and Transportation Engineering Division,
NESPAK HOUSE, 1-C, Block-N,
Model Town Extension,
Lahore - 54700 Pakistan

IN JOINT VENTURE WITH:




AIR WATER EARTH (AWE) LTD
Civil, Environmental Engineers & Project Management Consultants
M1, 27 Binayomba Road, Bugolobi
P.O. Box 22428, Kampala, UGANDA.
T: 041-4268466, Mob: 078-2580480
E: mail@awe-engineers.com
W: www.awe-engineers.com

Drawing Title:

LUTEMBE BEACH LINK
PLAN

Scale: Horizontal Scale: 1:1000	Designed: Itaaga Emma	Drawn: Itaaga Emma
Date: JULY/2024	Checked: Eng.D.A	Approved: Eng.G.O
WAKISO DISTRICT		
Drg No: MKCC&MA/SRVS/2022-2023/00003-WD-009-GN/F/00		

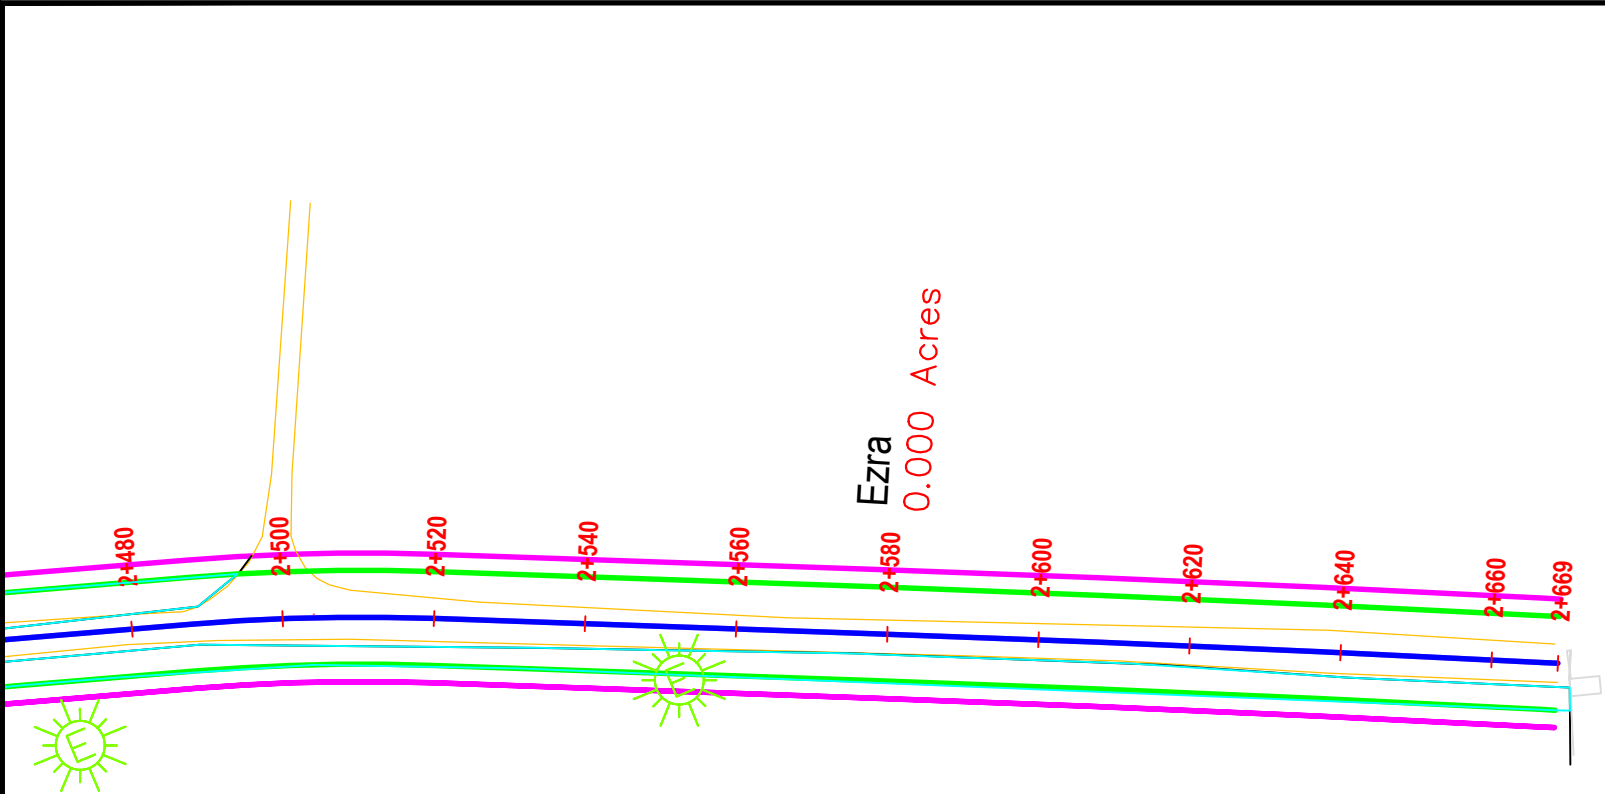

AMENDMENTS		
No	Date	Revision

- NOTES**
1. This drawing shall be read in conjunction with all other relevant documentation.
 2. Do not scale from this drawing. Use only printed dimensions.
 3. Unless defined otherwise, all dimensions are in millimeters and all chainages, levels and coordinates are in meters.
 4. This drawing is to be used only for the purpose of issue that it was issued for and is subject to amendment.

LEGEND	
	Extent of the Road
	Plot Boundaries

Funder: THE WORLD BANK	Client: MINISTRY OF KAMPALA CAPITAL CITY AND METROPOLITAN AFFAIRS
--------------------------------------	---

Project:
CONSULTANCY SERVICES TO REVIEW AND UPDATE EXISTING FEASIBILITY STUDIES AND ENGINEERING DESIGNS, ESIA, RAP, PREPARATION OF TENDER DOCUMENTS AND ToRs FOR THE CONSTRUCTION SUPERVISION OF BATCH ONE (01) ROAD INFRASTRUCTURE SUB-PROJECTS UNDER GKMA-UDP

Consultant:
NATIONAL ENGINEERING SERVICES PAKISTAN (PVT) LIMITED - (NESPAK),
Highways and Transportaion Engineering Division,
NESPAK HOUSE, 1-C, Block-N,
Modle Town Extension,
Lahore - 54700 Pakistan

IN JOINT VENTURE WITH:

AIR WATER EARTH (AWE) LTD
Civil, Environmental Engineers & Project Management Consultants
M1, 27 Binayomba Road, Bugolobi
P.O. Box 22428, Kampala, UGANDA.
T: 041-4268466, Mob: 078-2580480
E: mail@awe-engineers.com
W: www.awe-engineers.com

Drawing Title:		
LUTEMBE BEACH LINK PLAN		
Scale: Horizontal Scale: 1:1000	Designed: Itaaga Emma	Drawn: Itaaga Emma
Date: JULY/2024	Checked: Eng.D.A	Approved: Eng.G.O
WAKISO DISTRICT		
Drg No: MKCC&MA/SRVS/2022-2023/00003-WD-009-GN/F/00		



AMENDMENTS		
No	Date	Revision

- NOTES**
1. This drawing shall be read in conjunction with all other relevant documentation.
 2. Do not scale from this drawing. Use only printed dimensions.
 3. Unless defined otherwise, all dimensions are in millimeters and all chainages, levels and coordinates are in meters.
 4. This drawing is to be used only for the purpose of issue that it was issued for and is subject to amendment.

LEGEND	
	Extent of the Road
	Plot Boundaries

Funder:



THE WORLD BANK

Client:

MINISTRY OF KAMPALA
CAPITAL CITY AND
METROPOLITAN AFFAIRS

Project:

CONSULTANCY SERVICES TO REVIEW AND UPDATE EXISTING FEASIBILITY STUDIES AND ENGINEERING DESIGNS, ESIA, RAP, PREPARATION OF TENDER DOCUMENTS AND ToRs FOR THE CONSTRUCTION SUPERVISION OF BATCH ONE (01) ROAD INFRASTRUCTURE SUB-PROJECTS UNDER GKMA-UDP


Consultant:

NATIONAL ENGINEERING SERVICES PAKISTAN (PVT) LIMITED - (NESPAK),
Highways and Transportation Engineering Division,
NESPAK HOUSE, 1-C, Block-N,
Model Town Extension,
Lahore - 54700 Pakistan

IN JOINT VENTURE WITH:

 **AIR WATER EARTH (AWE) LTD**
Civil, Environmental Engineers & Project Management Consultants
M1, 27 Binayomba Road, Bugolobi
P.O. Box 22428, Kampala, UGANDA.
T: 041-4268466, Mob: 078-2580480
E: mail@awe-engineers.com
W: www.awe-engineers.com

Drawing Title:		
TO AIRPORT LINK PLAN		
Scale: Horizontal Scale: 1:1500	Designed: Itaaga Emma	
Date: JULY/2024	Drawn: Itaaga Emma	
	Checked: Eng.D.A	
	Approved: Eng.G.O	
WAKISO DISTRICT		
Drg No: MKCC&MA/SRVS/2022-2023/00003-WD-010-GN/F/00		

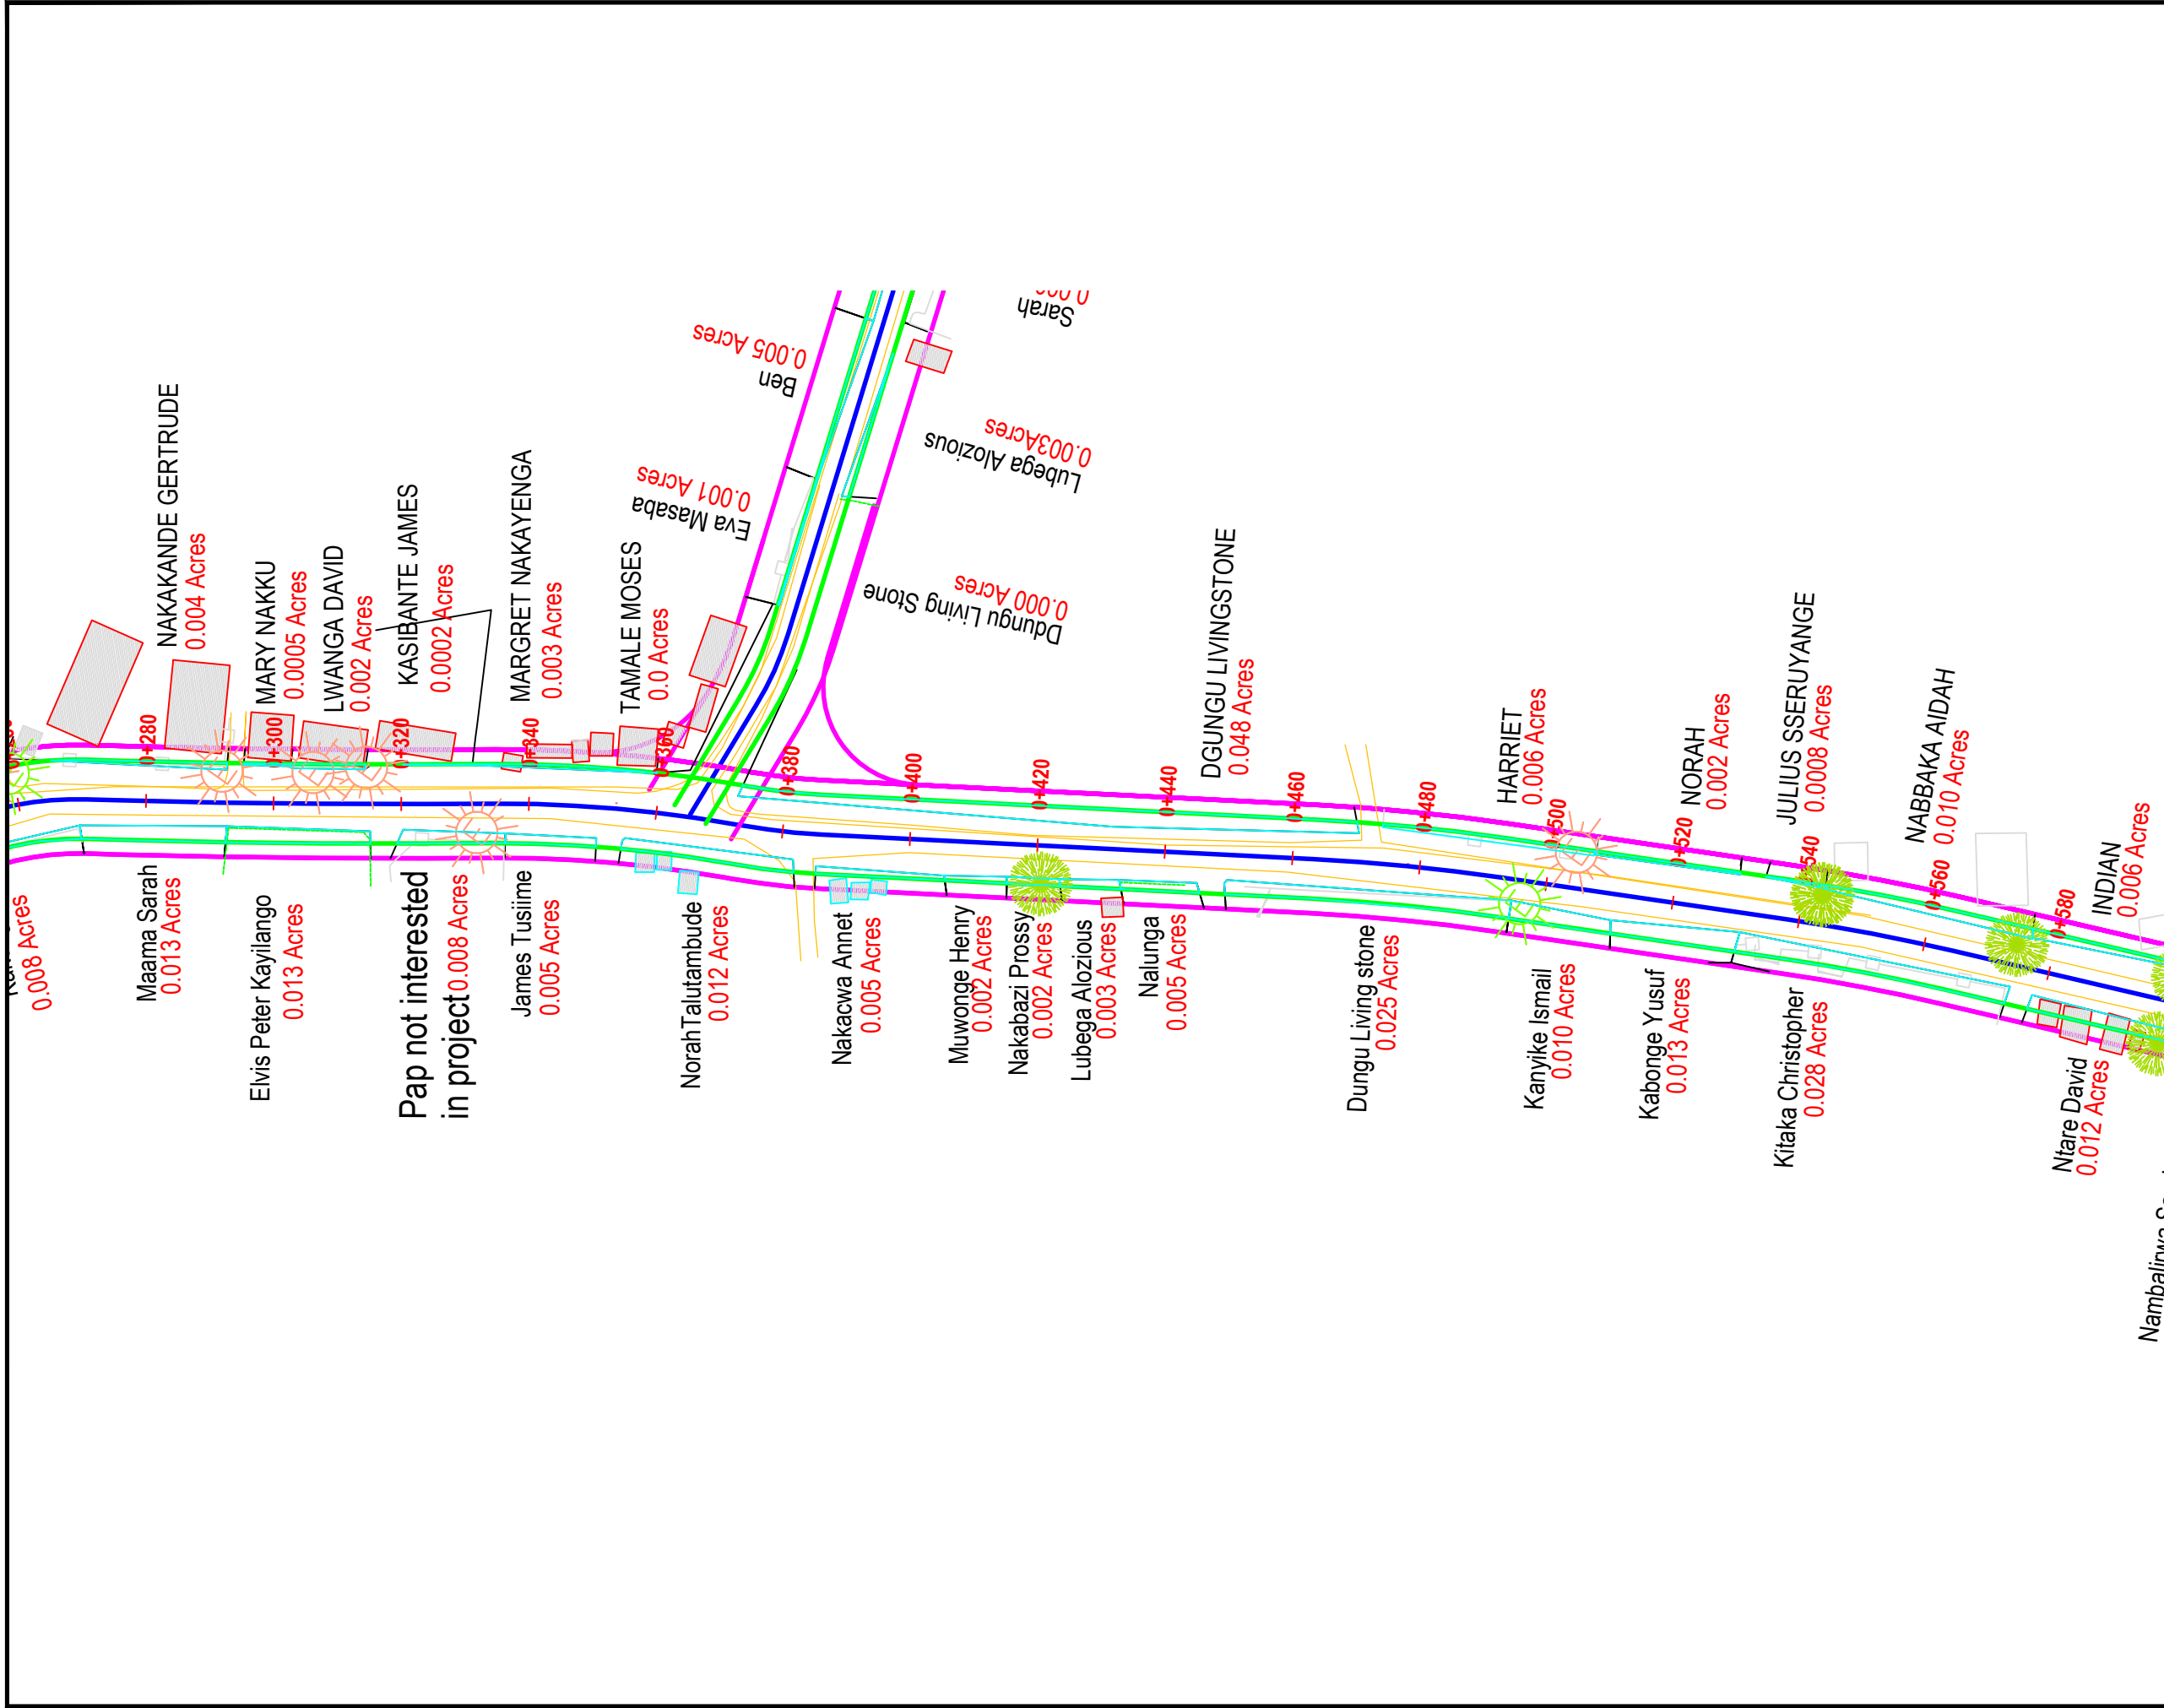

AMENDMENTS		
No	Date	Revision

- NOTES**
1. This drawing shall be read in conjunction with all other relevant documentation.
 2. Do not scale from this drawing. Use only printed dimensions.
 3. Unless defined otherwise, all dimensions are in millimeters and all chainages, levels and coordinates are in meters.
 4. This drawing is to be used only for the purpose of issue that it was issued for and is subject to amendment.

LEGEND

Extent of the Road

Plot Boundaries

Funder:



THE WORLD BANK

Client:

MINISTRY OF KAMPALA
CAPITAL CITY AND
METROPOLITAN AFFAIRS

Project:

CONSULTANCY SERVICES TO REVIEW AND UPDATE EXISTING FEASIBILITY STUDIES AND ENGINEERING DESIGNS, ESIA, RAP, PREPARATION OF TENDER DOCUMENTS AND ToRs FOR THE CONSTRUCTION SUPERVISION OF BATCH ONE (01) ROAD INFRASTRUCTURE SUB-PROJECTS UNDER GKMA-UDP

Consultant:



NATIONAL ENGINEERING SERVICES PAKISTAN (PVT) LIMITED - (NESPAC),
Highways and Transportaion Engineering Division,
NESPAC HOUSE, 1-C, Block-N,
Modle Town Extension,
Lahore - 54700 Pakistan

IN JOINT VENTURE WITH:



AIR WATER EARTH (AWE) LTD
Civil, Environmental Engineers & Project Management Consultants
M1, 27 Binayomba Road, Bugolobi
P.O. Box 22428, Kampala, UGANDA.
T: 041-4268466, Mob: 078-2580480
E: mail@awe-engineers.com
W: www.awe-engineers.com


Drawing Title:

TO AIRPORT LINK
PLAN

Scale: Horizontal Scale: 1:1500	Designed: Itaaga Emma
Date: JULY/2024	Drawn: Itaaga Emma
	Checked: Eng.D.A
	Approved: Eng.G.O

WAKISO DISTRICT

Drg No: MKCC&MA/SRVS/2022-2023/00003-WD-010-GN/F/00

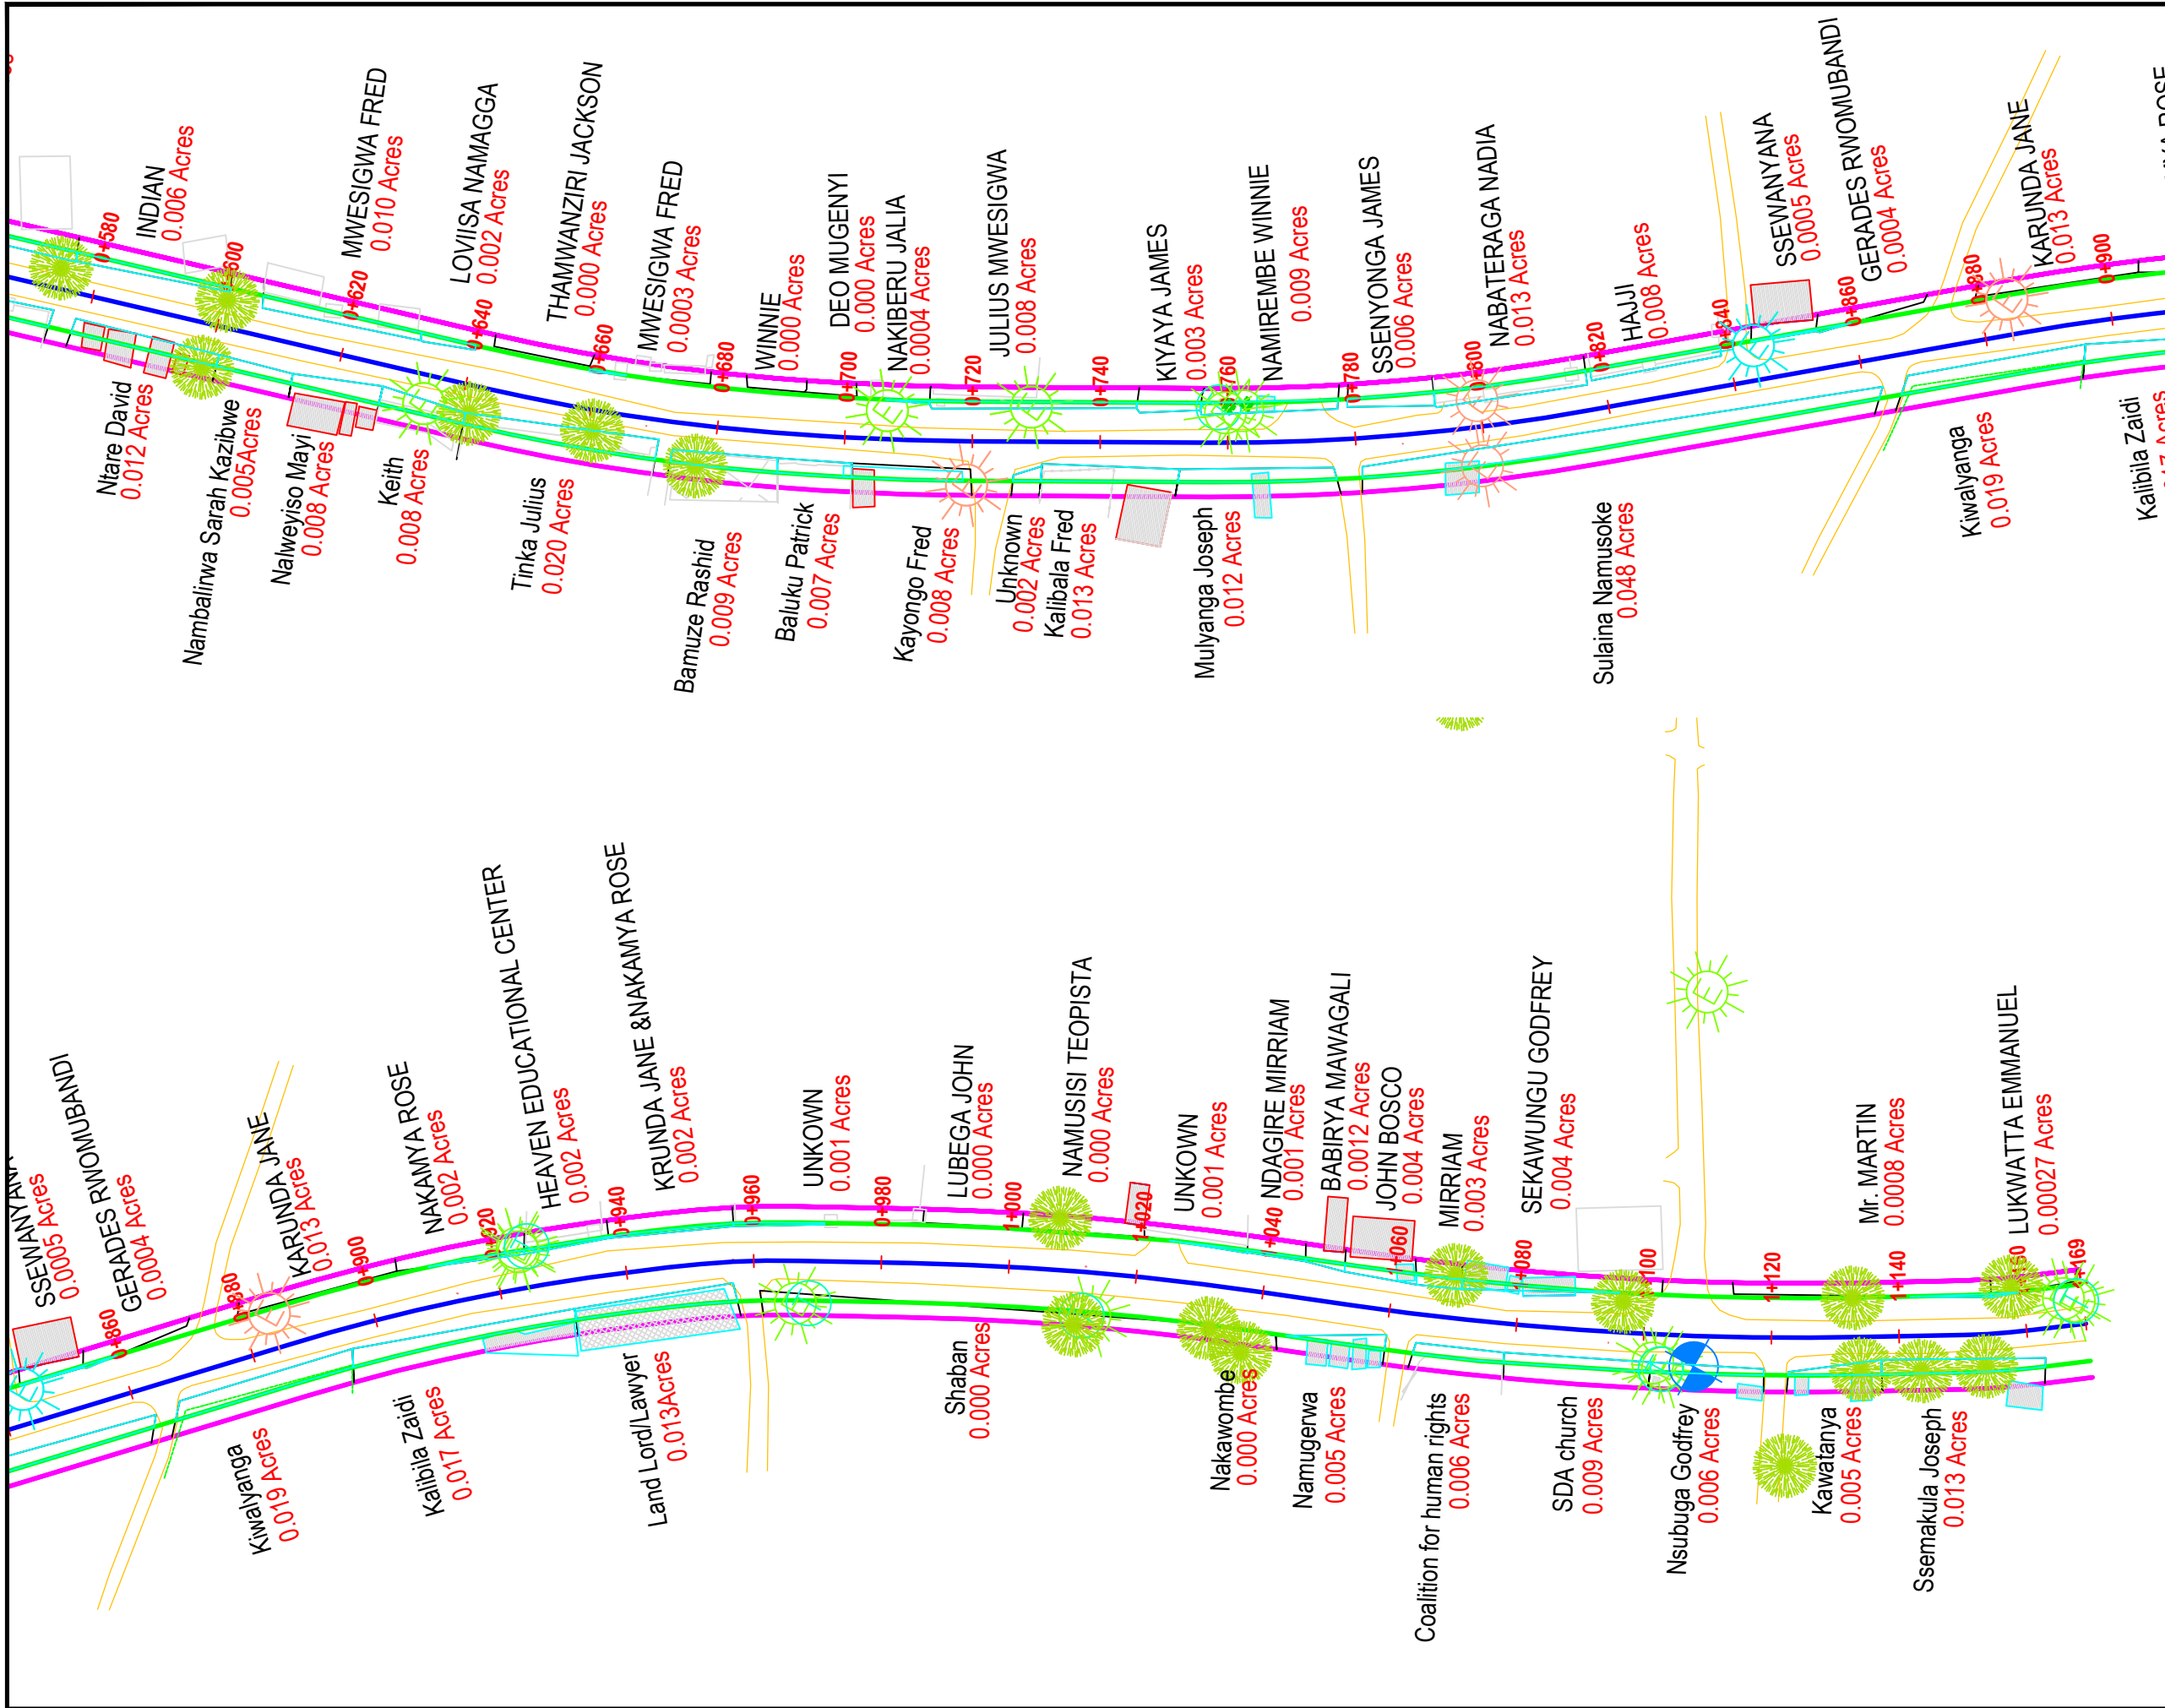

AMENDMENTS		
No	Date	Revision

- NOTES**
1. This drawing shall be read in conjunction with all other relevant documentation.
 2. Do not scale from this drawing. Use only printed dimensions.
 3. Unless defined otherwise, all dimensions are in millimeters and all chainages, levels and coordinates are in meters.
 4. This drawing is to be used only for the purpose of issue that it was issued for and is subject to amendment.

- LEGEND**
- Extent of the Road
 - Plot Boundaries

Funder:



THE WORLD BANK

Client:

MINISTRY OF KAMPALA
CAPITAL CITY AND
METROPOLITAN AFFAIRS

Project:

CONSULTANCY SERVICES TO REVIEW AND UPDATE EXISTING FEASIBILITY STUDIES AND ENGINEERING DESIGNS, ESIA, RAP, PREPARATION OF TENDER DOCUMENTS AND ToRs FOR THE CONSTRUCTION SUPERVISION OF BATCH ONE (01) ROAD INFRASTRUCTURE SUB-PROJECTS UNDER GKMA-UDP


Consultant:

NATIONAL ENGINEERING SERVICES PAKISTAN (PVT) LIMITED - (NESPAK),
Highways and Transportation Engineering Division,
NESPAK HOUSE, 1-C, Block-N,
Model Town Extension,
Lahore - 54700 Pakistan

IN JOINT VENTURE WITH:

AIR WATER EARTH (AWE) LTD
Civil, Environmental Engineers & Project Management Consultants
M1, 27 Binayomba Road, Bugolobi
P.O. Box 22428, Kampala, UGANDA.
T: 041-4268466, Mob: 078-2580480
E: mail@awe-engineers.com
W: www.awe-engineers.com

Drawing Title:		
TO AIRPORT LINK PLAN		
Scale: Horizontal Scale: 1:1500	Designed: Itaaga Emma	
Date: JULY/2024	Drawn: Itaaga Emma	
	Checked: Eng.D.A	
	Approved: Eng.G.O	
WAKISO DISTRICT		
Drg No: MKCC&MA/SRVS/2022-2023/00003-WD-010-GN/F/00		

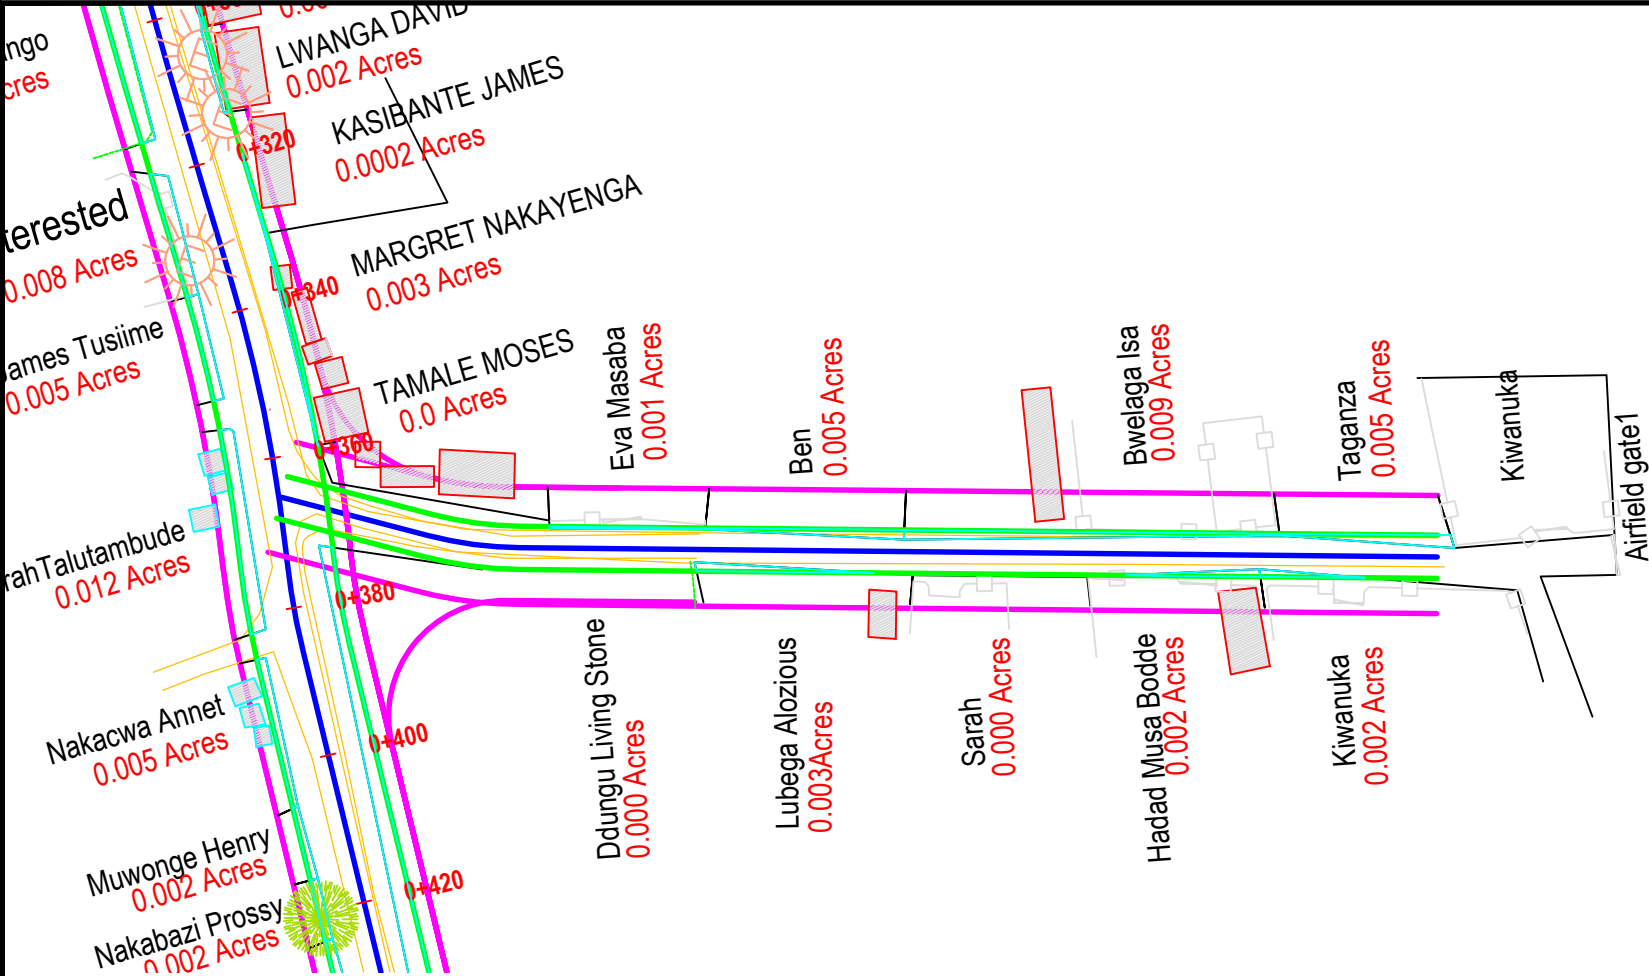

AMENDMENTS		
No	Date	Revision

- NOTES**
1. This drawing shall be read in conjunction with all other relevant documentation.
 2. Do not scale from this drawing. Use only printed dimensions.
 3. Unless defined otherwise, all dimensions are in millimeters and all chainages, levels and coordinates are in meters.
 4. This drawing is to be used only for the purpose of issue that it was issued for and is subject to amendment.

- LEGEND**
- Extent of the Road
 - Plot Boundaries

Funder:



THE WORLD BANK

Client:

MINISTRY OF KAMPALA
CAPITAL CITY AND
METROPOLITAN AFFAIRS

Project:

CONSULTANCY SERVICES TO REVIEW AND UPDATE EXISTING FEASIBILITY STUDIES AND ENGINEERING DESIGNS, ESIA, RAP, PREPARATION OF TENDER DOCUMENTS AND ToRs FOR THE CONSTRUCTION SUPERVISION OF BATCH ONE (01) ROAD INFRASTRUCTURE SUB-PROJECTS UNDER GKMA-UDP

Consultant:

NATIONAL ENGINEERING SERVICES PAKISTAN (PVT) LIMITED - (NESPAK),
Highways and Transportaion Engineering Division,
NESPAK HOUSE, 1-C, Block-N,
Modle Town Extension,
Lahore - 54700 Pakistan

IN JOINT VENTURE WITH:




AIR WATER EARTH (AWE) LTD
Civil, Environmental Engineers & Project Management Consultants
M1, 27 Binayomba Road, Bugolobi
P.O. Box 22428, Kampala, UGANDA.
T: 041-4268466, Mob: 078-2580480
E: mail@awe-engineers.com
W: www.awe-engineers.com

Drawing Title:

TO AIRPORT LINK
PLAN

Scale: Horizontal Scale: 1:1500	Designed: Itaaga Emma	Drawn: Itaaga Emma
Date: JULY/2024	Checked: Eng.D.A	Approved: Eng.G.O
WAKISO DISTRICT		
Drg No: MKCC&MA/SRVS/2022-2023/00003-WD-011-GN/F/00		

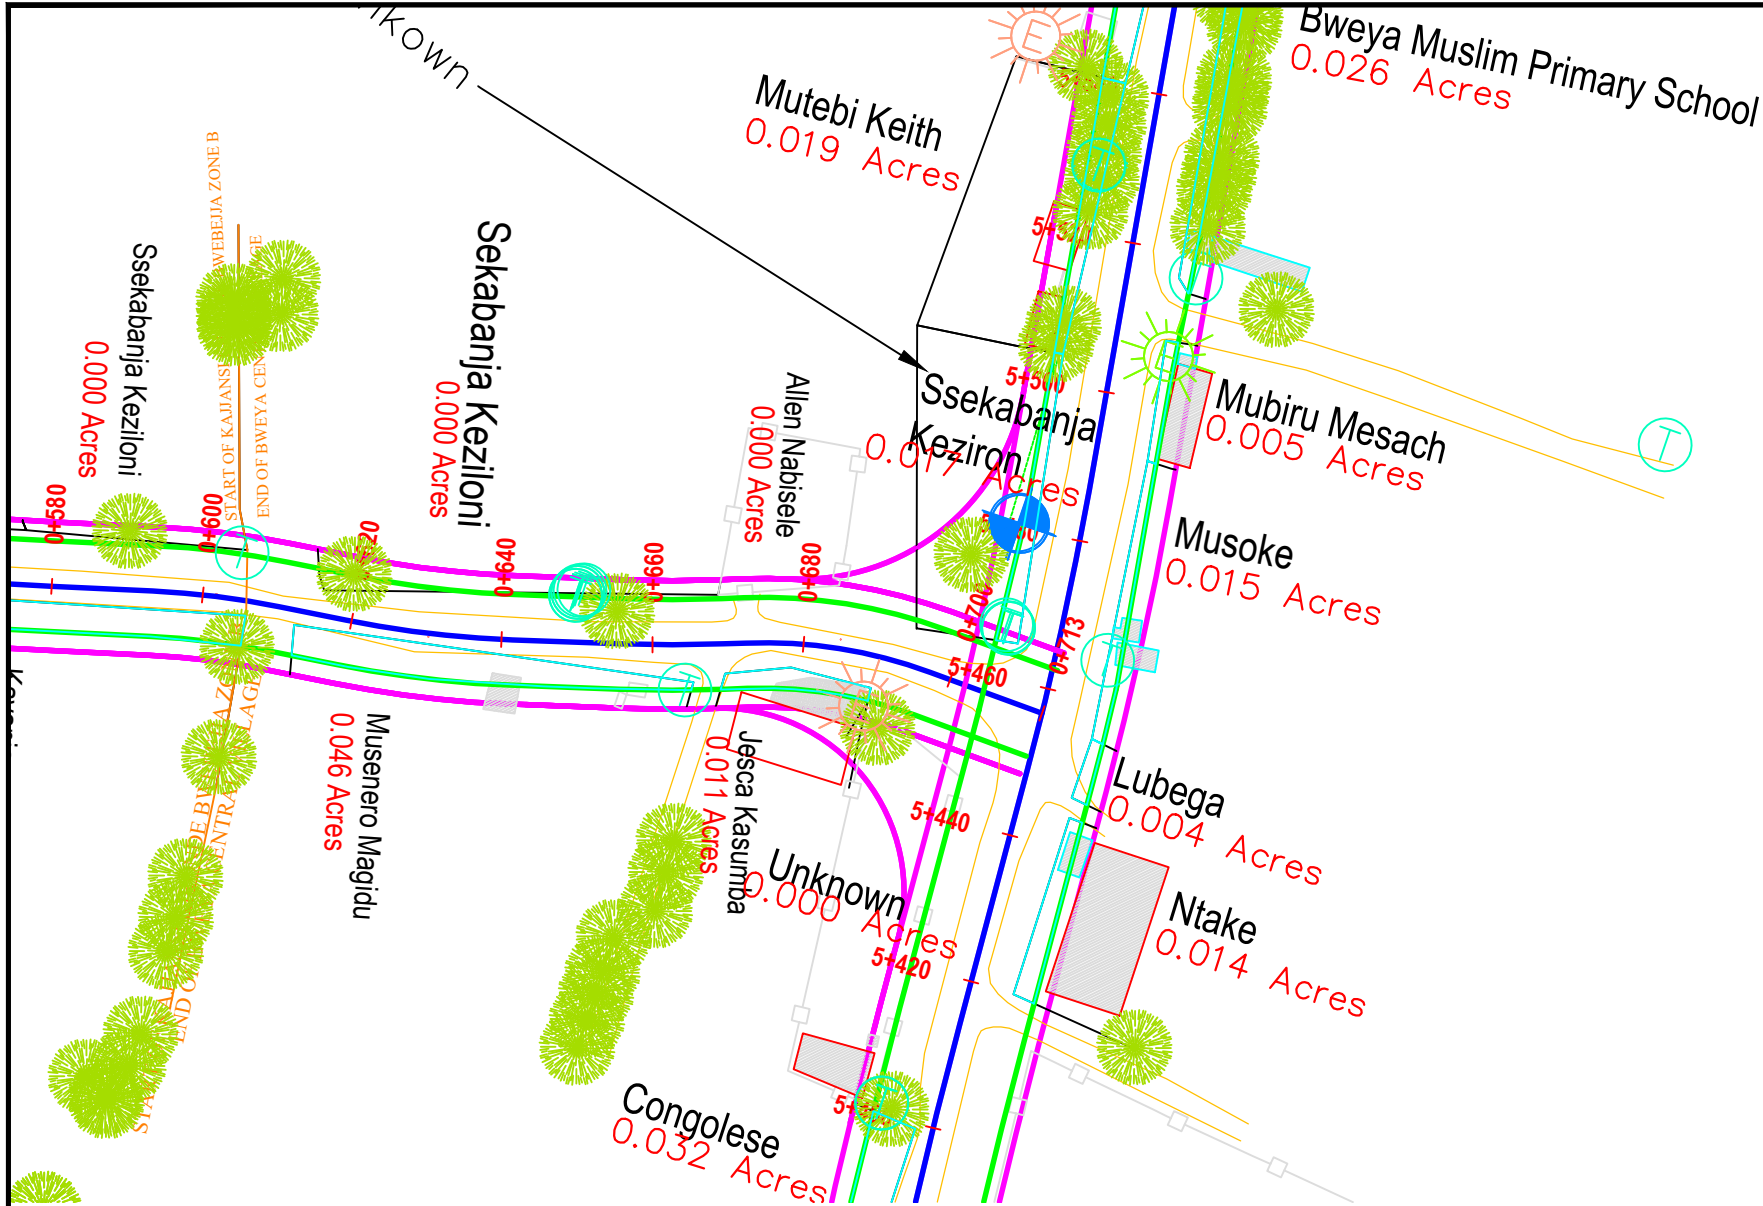

AMENDMENTS		
No	Date	Revision

- NOTES**
1. This drawing shall be read in conjunction with all other relevant documentation.
 2. Do not scale from this drawing. Use only printed dimensions.
 3. Unless defined otherwise, all dimensions are in millimeters and all chainages, levels and coordinates are in meters.
 4. This drawing is to be used only for the purpose of issue that it was issued for and is subject to amendment.

- LEGEND**
- Extent of the Road
 - Plot Boundaries

Funder:



THE WORLD BANK

Client:

MINISTRY OF KAMPALA
CAPITAL CITY AND
METROPOLITAN AFFAIRS

Project:

CONSULTANCY SERVICES TO REVIEW AND UPDATE EXISTING FEASIBILITY STUDIES AND ENGINEERING DESIGNS, ESIA, RAP, PREPARATION OF TENDER DOCUMENTS AND ToRs FOR THE CONSTRUCTION SUPERVISION OF BATCH ONE (01) ROAD INFRASTRUCTURE SUB-PROJECTS UNDER GKMA-UDP

Consultant:

NATIONAL ENGINEERING SERVICES PAKISTAN (PVT) LIMITED - (NESPAK),
Highways and Transportaion Engineering Division,
NESPAK HOUSE, 1-C, Block-N,
Modle Town Extension,
Lahore - 54700 Pakistan

IN JOINT VENTURE WITH:



AIR WATER EARTH (AWE) LTD
Civil, Environmental Engineers & Project Management Consultants
M1, 27 Binayomba Road, Bugolobi
P.O. Box 22428, Kampala, UGANDA.
T: 041-4268466, Mob: 078-2580480
E: mail@awe-engineers.com
W: www.awe-engineers.com

Drawing Title:		
TO AIRPORT LINK PLAN		
Scale: Horizontal Scale: 1:1500	Designed: Drawn:	Itaaga Emma
Date: JULY/2024	Checked: Approved:	Eng.D.A Eng.G.O
WAKISO DISTRICT		
Drg No: MKCC&MA/SRVS/2022-2023/00003-WD-011-GN/F/00		